

Project No-02

TENDER SCHEDULE

DETAILED ESTIMATE FOR CONSTRUCTION OF "DRAIN FROM NH ROAD TO RANJAN MANDAL HOUSE AT MPV-10(500M) 12.00 LAKH AT MPV-10,GP-GUMUKA,BLOCK-KALIMELA" UNDER PMAGY IN MALKANGIRI DISTRICT for 2021-2022.

| Cost of Tender Paper : Rs.6000/- | | of Contractor :C/D | | C / D | |
|--|---|--------------------|------|---|--------------|
| Amount put to Tender (Approx.) : Rs.1004222/- | | At : | | Kalimela | |
| Cost of Tender Paper : Rs.6000/- | | Dist. : | | Malkangiri | |
| Earnest Money 1% : Rs.10050/- | | NIL | | Time for completion of the work : 4 (Four) Months | |
| SL. NO. | ITEM OF WORKS | QUANTITY | UNIT | RATE Rs in | AMOUNT in Rs |
| 1 | 2 | 3 | 4 | 5 | 6 |
| 1 | Earthwork in excavation of foundation in hard soil, complete in all respect. | 265.86 | cum | 199.58 | 53060.34 |
| 2 | Filling in F & P with sand, well watered and rammed, etc complete in all respect. | 66.47 | cum | 375.35 | 24947.64 |
| 3 | P.C.C. (1:4:8) in F & P with 4cm size h.b.g. metal, complete in all respect. | 142.43 | cum | 3808.60 | 542439.86 |
| 2 | Cement concrete (1 : 2 : 4) using 12 mm size HG CB chips including laying lowering concrete, watering and curing & cost carriage royalty and taxes of all materials etc. | 33.23 | cum | 6627.40 | 220245.17 |
| 4 | 16mm thick C.P with C.M. (1:6) over inner surface, complete in all respect. | 506.40 | Sqm | 186.80 | 94595.52 |
| 5 | Rigid and smooth centring &shuttering for R.C.C.work | 633.00 | Sqm | 108.90 | 68933.70 |
| | | | | | 1004222.00 |

Cost of the Project

Ruppes (Ten lakh Four Thousand Two Hundred Twenty Two) only.

Total No. of Items -05 Nos


Addl. P.T. (Tech)
BKDA, Malkangiri
BKDA, Malkangiri

My Quoted rate is _____ % excess _____ % less
(Both in figures and words) over the amount put to tender

Signature of the Contractor

Note :

1. The contractor should not write any thing excepting quoting of percentage and in any case any thing else regarding tender rate is mentioned, the
2. Strike out which are not applicable.
3. Percentage quoted by the contractor shall be accurately filled in figures and words, so that there is no discrepancy.
4. If any discrepancy is found in the percentage quoted in words and figures then the percentage quoted by the contractor in words shall be taken as
5. The percentage quoted in the tender without mentioning excess or less will be treated as excess.
6. The contractor should write percentage excess or less upto one decimal point only. If he writes the percentage excess or less upto two or more decimal points the first two decimal point shall only be considered without rounding off.

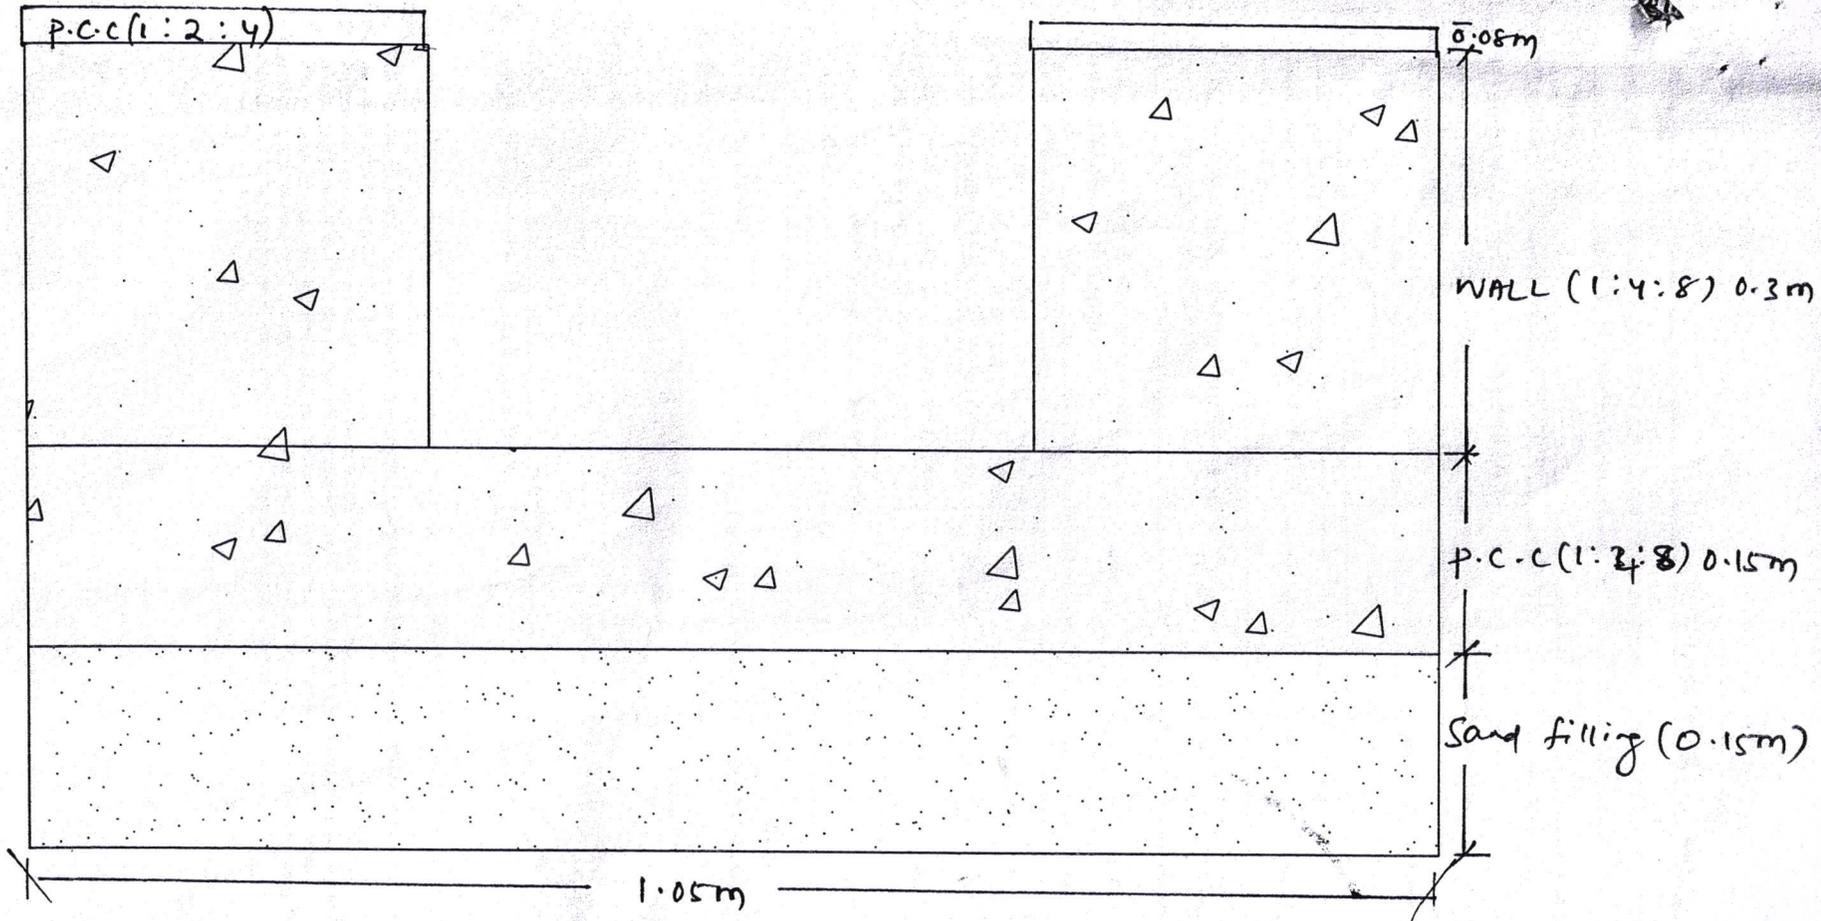

[CONSTRUCTION OF CC DRAIN NH ROAD TO RAJAN MANDAL HOUSE]
 AT MPV-10 VILLAGE, GUMUKA G.P (Not to scale)

Kaly
 Technical consultant
 Kalimela

Srehere
 Asst Executive Engineer
 Kalimela Block

Jalini
 Block Development Officer
 Kalimela