

**GOVERNMENT OF ODISHA**  
**PANCHAYATI RAJ & DRINKING WATER**  
**DEPARTMENT,**  
**ZILLA PARISHAD, MALKANGIRI**  
**PANCHAYAT SAMITI, PODIA, MALKANGIRI**

**BID DOCUMENT FOR THE WORK**

Sl. No.	Name of the GP	Name of the Work	Amount put to Tender (Rs.)
01	Girkanpalli	Construction of new LAC Building at Girkanpalli Village	16,46,992.00
02	Bapanpalli	Construction of Additional Class Room Building at Bapanpalli UPS (KGBV)	13,75,685.00
03	Kaldapalli	Construction of Additional Class Room Building at Kaldapalli UGHS	14,62,532.00
04	Podia	Construction of 2 (two) nos. of Additional Class Room Buildings at Block Colony PUPS, Podia	26,18,953.00



# OFFICE OF THE PANCHAYAT SAMITI, PODIA

At/Po-Podia  
Dist.: Malkangiri  
PIN - 764047 (ODISHA)  
E-mail- ori-podia@nic.in

No 863 /

Date: 13.03.2025

## TENDER CALL NOTICE No. 863 / 2024-25 DATED 13.03.2025

The Block Development Officer, Podia invites Percentage Rate bids in Single Cover System for the construction of work as detailed in the table, from eligible class of contractors as mentioned under column-8 (eight) registered with the State Governments and Contractors of equivalent Grades/ Class Registered with Central Government / MES / Railways for execution of **similar nature of work**. The proof of registration from the appropriate authority shall be enclosed along with the Bid. If successful, the bidder who has not registered under state government has to register under the state PWD in appropriate class of eligibility before signing of the agreement for the following works eventually to be drawn up in the P.W.D. P-2 forms in conformity with the Detailed Tender Call Notice.

Sl. No.	Name of the G.P	Name of the Work	Amount put to Tender (in Rs)	Cost of Tender Paper (in Rs)	E.M.D (in Rs) (1 %)	Work Completion Period	Class of Contractor
1	2	3	4	5	6	7	8
1	Girkanpalli	Construction of new LAC Building at Girkanpalli Village	16,46,992.00	6,000.00	16,470.00	06(Six) months	'C' & 'D'
2	Bapanpalli	Construction of Additional Class Room Building at Bapanpalli UPS (KGBV)	13,75,685.00	6,000.00	13,760.00	04 (four) months	'C' & 'D'
3	Kaldapalli	Construction of Additional Class Room Building at Kaldapalli UGHS	14,62,532.00	6,000.00	14630.00	04 (four) months	'C' & 'D'
4	Podia	Construction of 2 (two) nos. of Additional Class Room Buildings at Block Colony PUPS, Podia	26,18,953.00	6,000.00	26,200.00	06 (Six) months	'C' & 'B'

**Sale of tender paper:** The tender documents can be seen from the Govt. website [malkangiri.odisha.gov.in](http://malkangiri.odisha.gov.in) only from **17.03.2025 to 15.04.2025 (up to 05:00 PM)**. No Tender paper will be sold by the Block office, Podia or any other offices. Interested bidders will download the bid documents from the same web site only i.e [malkangiri.odisha.gov.in](http://malkangiri.odisha.gov.in).

**Place and date of receipt of tender Paper :** Panchayat Samiti, Podia from **17.03.2025 to 09.04.2025 (up to 05:00 PM) & 10.04.2025 to 15.04.2025 between 7.00AM to 1.00PM on behalf of Morning Office** through Registered/Speed post only ( Except Sunday and public holidays).

**Place and date of opening of tender paper :** Panchayat Samiti, Podia on dt. **17.04.2025** at **11:00 AM**.

**Mode of receipt of tender paper :** Registered/Speed post only (India Post)

**Name of the Scheme :** Animal Husbandry & Veterinary Services & S&ME Department, Govt. of Odisha.

The authority reserves the right to reject any or all of the tenders without assigning any reasons thereof. The detailed information/corrigendum on Tender call notice can be available in the District website <http://Malkangiri.odisha.gov.in> only.

**N.B: All Should go through the terms and conditions of Tender call Notice and Detail Tender call notice before submission of Tender papers.**

Block Development Officer  
Podia

13.3.25

Memo. No. 864 /2025

Dated . 13.03.2025

Copy to The Deputy Director (Advertisement), Information and Public Relation Department, Govt. of Odisha, Near State Guest House, Bhubaneswar-751001 The text may kindly be published in one issue of two nos. of reputed widely circulated Odia daily News Paper (local) and one issue of English daily News paper of Bhubaneswar edition positively by 17.03.2025 within the appropriate size at I&PR rate for one insertion only.

Block Development Officer  
Podia 13.3.25

Memo. No. 865 /2025

Dated . 13.03.2025

Copy submitted to the Collector-cum-C.E.O., Zilla Parishad, Malkangiri & CDO-Cum-EO, Zilla Parishad, Malkangiri for favour of kind information.

Block Development Officer  
Podia 13.3.25

Memo. No. 866 /2025

Dated . 13.03.2025

Copy to the D.I.P.R.O., Malkangiri for information & necessary action. He is requested to display this notice in the Notice Board.

Block Development Officer  
Podia 13.3.25

Memo. No. 867 /2025

Dated . 13.03.2025

Copy to the DeGM , Collectorate, Malkangiri for information & necessary action. He is requested to up load this notice and Tender documents in the district portal for wide publicity.

Block Development Officer  
Podia 13.3.25

Memo. No. 868 /2025

Dated . 13.03.2025

Copy to all Members of Block Level Tender Committee/Asst. Executive Engineer/ JE/GPTA concerned for information.

Block Development Officer  
Podia 13.3.25

Memo. No. 869 /2025

Dated . 13.03.2025

Copy to the CDVO, Malkangiri & District Education Officer (DPEP), Malkangiri for information and requested to display the Tender Call Notice in their Notice Board.

Block Development Officer  
Podia 13.3.25

Copy to the Notice Board of Block office, Podia for wide publicity



# **PANCHAYAT SAMITI, PODIA, DIST.MALKANGIRI**

## **DETAIL TENDER CALL NOTICE No. /2024-25 DATED 27.02.2025** **TECHNICAL BID (Cover-I)**

1. Sealed tenders in conformity with detailed tender call notice to be eventually drawn in form of the OPWD P-2 Agreement and will be received up to **5.00 P.M on 17.03.2025** by the Block Development Officer, Podia for the civil works as stipulated in the Tender Notice at mentioned tender value invited from Government Registered Contractors of R&B/N.H/RW Wings of appropriate Class and will be opened on **17.04.2025 at 11:00 A.M onwards** in presence of the tenderers or their authorized representatives by the Block Development Officer, Podia.
2. The tenderers shall pledge note that each work shall have to be completed within stipulated completion period commencing from the date of issue of the written order. Tenderers are required to submit a detail programme of work along with tenders which they consider necessary keeping in view the clause of the P-2 Agreement of P.W.D. Without this programme of work, the tender shall be considering defective & liable for rejection. No late tenders will be considered. Tenders submitted through telephone or telegram will not be accepted.
3. The contractors/ agencies are requested to download set of tender documents from the Govt. website [malkangiri.odisha.gov.in](http://malkangiri.odisha.gov.in) only and send the requisite tender documents along with Tender paper cost & EMD in favour of BDO, Podia, payable at SBI Kalimela for each individual work through Speed Post/ Registered Post only. No other mode of submission of Tender Paper is acceptable.
4. **DOCUMENTS TO BE UPLOADED**
  - A. The following documents to be uploaded in the web portal failing which the tender will be **outrightly rejected**.
    - i. **Self-attested copy of valid Civil Contractor's License**
    - ii. **Self-attested copy of valid IT PAN card**
    - iii. **Self-attested copy of valid GST Registration Certificate**
    - iv. **Tender paper cost in shape of Demand Draft**
    - v. **EMD in shape of N.S.C/ Post office saving Bank account/ Post office time deposit account/ Kishan Vikash Patra/ Bank Guarantee in favour of Block Development Officer, Podia from any nationalized/ Scheduled Bank counter signed by its local Branch.**
  - B. The following documents also required to be uploaded failing which the tender will be liable for rejection.
    - a) Undertaking for submission of Building construction worker Registration Certificate.
    - b) **Self-attested copy of Experience certificate in proof of execution of similar nature of work.**
    - c) Affidavit/Self-declaration of authenticity of documents and must not have been blacklisted by any Central Government / State Government / PSU/ Government Bodies (ANNEXURE-I).
    - d) No relation certificate (ANNEXURE-II)
    - e) Attested copy of caste certificate for SC/ST contractor desirous of availing preference, if applicable
5. The Block Development Officer, Podia reserves the right to reject any or all the tenders received without assigning any reason. There of the tenderer, whose tender is selected for acceptance shall within a period of seven days upon written intimation being given with regard to acceptance of his tender shall deposit an initial security money equal to that of E.M.D. over and above the E.M.D. as stipulated in clause above and sign the agreement in the item rate contract from the P.W.D. The initial security deposit with the earnest money and the amount withheld from successive work bills according to the provisions of the item rate contract shall be retained as security deposit. Failure to execute required agreement and deposit the security money as above shall be entitled for forfeiture of the earnest money/ penalty as per Bid security declaration. No tender shall be finally accepted unless the required amount of security money is deposited. The written agreement to be entered into between the contractor and the Block Development Officer, Podia shall be the foundation of the right of both parties and the contract shall be deemed to be incomplete until the agreement has first been signed by the contractor and then by the Block Development Officer, Podia in the manner as laid down in O.P.W.D. code. The Block office, Podia shall accept the security deposit in shape of Bank Draft/Cash./NSC etc. drawn in favour of Block Development Officer, Podia in any Nationalized Bank or Post Office as the case may be and payable at Kalimela. The document/receipt shall be furnished to the Block Development Officer, Podia. Exemption will be allowed to Govt. Agencies or Engineer Contractor or ST/SC contractors.

6. The Bid security as deposited shall be refunded to the successful Tenderer after 6months of completion of works provided that all defects if pointed out by Engineering Staff are rectified. However, the security deposit will be refunded only after audit, which is being deducted from time to time in all running as well as final bills.
7. The rate shall be quoted in words and figures. Otherwise, the tender will be liable for rejection. In case of discrepancy between unit rates and totals, the unit rate shall prevail over. The rates shall be quoted in rupees and paisa. The tender shall be written legibly and free from erasers, over writings, conversion of figures. Corrections, where unavoidable should be made by scoring out, initialling dating and re-writing.
8. The Contractor shall be responsible for payment of royalties or other charges for quarrying materials. All local taxes including state sales tax and income tax, ferry and tollage charges, and other local taxes shall be paid by the contractor. The same will be deducted from the work bill if the contractor fails to produce the valid receipt in support of the payment of the above said charges/taxes.
9. The tender shall not be considered unless the tenderer encloses true copies of Income Tax Clearance Certificate and GST Return Certificate and Labour License from the Competent Authority along with his tender and original certificate are to be produced before the Block Development Officer at the time of sale of tender papers.
10. If the contractor removes any materials or stock supplied to him from the site of the work with a view to dispose off the same dishonestly or for any other reason without written permission of the Block Development Officer, Podia he shall in addition to any other liabilities civil or criminal arising out of such removal, liable to pay a penalty equivalent to given times rate of the materials or stock so removed according to the stipulated rate and the penalty so imposed shall be recovered from the Contractor from any sum that may then be immediately due or any time there after becomes due to the contractor or from his security.
11. The contractor shall be fully liable to indemnify the Block office, Podia for payment of any compensation under workmen compensation Act VIII of 1923 on account of worker employed by him and the full amount of compensation paid shall be recovered from the contractor.
12. All reinforced cement concrete work shall conform to the detailed standard specification and shall be of proportion as per design with the specification mentioned in the tender schedule. All items of work shall be executed in accordance with the detailed standard specification of Orissa as followed by State PWD (Roads & Buildings).
13. Shuttering and centering shall be with seasoned Sal wood planks inner width of which shall be lined with suitable shuttering made of leak proof and tight including false work as directed or alternatively steel shuttering and centering shall be used.
14. For the purpose of the jurisdiction, in the event of dispute if any, the contractor shall be deemed to have been into within the Podia Block Area and it is agreed that neither party to the agreement will be competent to bring any suit with regards to the matter covered by this contract at any place outside Podia.
15. It is contractor's responsibility to correctly demarcate the lay-out and orientation of the building etc. and fixation of level pillars at site as directed by the Asst. Executive Engineer or JE/GPTA. All expenditure in connection with tools and plants, instrumental materials etc., shall be borne by the contractor.
16. After the work is finished, all surplus materials and debris shall be removed, preliminary work such as mixing plates etc., are to be dismantled and all the materials removed from the site and ground upto 30mtrs. wide from the building etc. should be cleaned and dressed by the Contractor at his own cost. The net rate quoted should be inclusive of all these expenditures. He should return all the unused Departmental materials to JE concerned.
17. The Contractor shall not interfere with the execution of water supply or electrical fittings and other works entrusted to any other agency by the Podia Block at the time during the progress of work.
18. The Engineer-in-Charge of work shall have the right to reject the scaffolding and cantering etc., made for the work and such structure if found defective in his/ their opinion.
19. The contractor shall at his own cost make water supply for all work and make sanitary arrangements for his labour campus. The Contractors shall also arrange adequate lighting arrangement for night work, wherever at his own cost.
20. Boiling of water arising from any reason whatsoever from the foundation if necessary shall be borne by the Contractor. No payment shall be made for fixing arranges bench-marks. Level pillars profiles and benching and levelling the ground whenever required. The rates quoted shall be for finished items of work inclusive of all incidental items of work.

21. It should be understood clearly that on claim whatsoever shall be entertained as regards extra item of work or extra quantity of any item in excess of the estimate, written order must be obtained from the Block Development Officer, Podia for such extra item or quantity of work.
22. **APSD:** If tenderer quoted by Tenderer is less than 15% of the Tendered amount, such Tender will liable to rejected. Additional Performance Security (APS) is being obtained from the Successful Bidder when the Bid amount is less than estimated cost put to tender to the extent of exact amount of differential cost i.e. estimated cost put to tender minus the quoted amount in shape of Term Deposit Receipt pledged in favour of BDO, Podia as per the following table.

Range of difference between the estimated cost put to Tender and bid amount required	
a) Below 5%	No Additional Performance Security to be deposited by the successful bidder.
b) From 5% above and below 10%	50% of (Difference between estimated cost put to Tender and bid amount)
c) Range from 10% and Above	150% of (Difference between estimated cost put to Tender and bid amount) to be deposited by the successful bidder.

The less amount can also be deposited in shape of POTD/STD Pass Book /KVP/ NSC/B.G in any schedule Bank /PO duly pledged within 07 (Seven) days from the date of issue of notice by the undersigned, If he/ she will be found successful bidder for the respective project/ work during the scrutiny of tender documents.

23. For, percentage rate tenders, only percentage quoted shall be considered. Percentage quoted by the contractor shall be accurately filled in words and figures, so that there is no discrepancy. If any discrepancy found in the percentage quoted in words and figures, then the percentage quoted by the contractor in words shall be taken as correct. If any discrepancy is found in the percentage quoted in percentage excess/less and total rate/amount quoted by the contractor then percentage excess will be taken as correct. The Contractor will write percentage excess/ less up to one decimal point only.
24. On review of last performance of the works executed through B.D.O Podia previously the lowest (L1) tenderer may/may not be considered for the works through he becomes L1 tenderer. Tenderes should be given distinctly understand that the acceptance of their tenders is entirely at the discretion of the office to whom the duty is entrusted and no tenderer can demand the cause of rejection of his tender if eligibility criteria are not met.
25. The Plan, specification for the work and terms and conditions of the contract and other necessary documents are attached with Tender documents.
26. The Contractor must follow the fair wages clauses as introduced by the State Government.
27. Except as otherwise provided in the contract, all quotation and disputes relating to the meaning of the specification, designs, drawings and instructions contained therein and as to the quality of workmanship of materials used in the work, or as the any other question claim right, matter of anything whatsoever, arising out of the execution or failure to execute the same whether arising during the progress of the work or after the completion or abandonment thereof shall be referred to the tender committee. The award of the Tender Committee shall be final, conclusive and binding on all parties to this contract.
28. The contractor shall arrange at his own cost, necessary tools and plants as may be required for the efficient execution of the work and the rates quoted should be inclusive of the running and hire charges of such tools and plants.
29. The Contractor shall submit to the Block office monthly return of the labour both skilled and un-skilled employed by him on the work. In case of non-payment, contractor is solely responsible in the labour court.
30. No part of the contract shall be sublet without written permission of the Block Development Officer, Podia or transfer is made by power of attorney authorizing other to receive payment on the contractor's behalf.
31. No tender documents shall be sold to the intending tenderers on the date of opening of the tender.
32. If any further necessary information is required the Block Development Officer, Podia will furnish such information but it must be in order and according to instructions.
33. Only ACC/Konark brand Cement (OPC – 43 Grade) will be used and weight of each cement bag being taken as 50Kg. Further that the M.S. or Tor Rod shall be used in the work as per SAIL Brand.
34. No contractor shall be permitted to furnish his tender in his own manuscript papers or letter pads.

35. In the event of delay in the supply of detailed structural designs for unavoidable reasons, reasonable extension of time will be granted on application by the contractor, but no claim for monetary compensation therefore shall be entertained under any circumstances.
36. Before quoting his rates the tenderer can inspect the site of proposed work. He should inspect the quarries and satisfy himself about the quality, availability of materials, medical aids, labour, food stuff etc., and the rates shall be inclusive of all these items, in every case the materials must comply with the relevant specification. The sample of materials in sealed packets should be submitted along with the tender for approval of Block Development Officer, Podia while executing the work.
37. The tenders containing extraneous conditions not covered by the tender call notice are liable for rejection.
38. The Contractor shall have to furnish certificate along with the tender to the effect that he is not related to any Block Office staff.
39. Tenders shall be deemed valid and hold good till 90 days from the date of obtaining of tenders.
40. After completion of the work, the contractor shall arrange at his own cost all requisites and equipment for testing for the work of building, roads and culverts etc., if found necessary and bear the entire cost of such test.
41. Tenderers are required to submit a list of important works executed by them in the State of Odisha in the prescribed form enclosed herewith accompanied by a certificate from the concerned authority of the work in respect of satisfactory and timely completion of the work.
42. Before executing the work, contractor must erect one transparency board stating a brief note on the work to be executed and payment will be made out of estimated amount. No running bill will be paid unless transparency board is setup at the work site. Also, after the work is completed necessary correction is to be made if required over the transparency board by the executants as directed by Engineer-in-Charges.
43. The tenderer may at his option quote reasonable rate for each item of work carefully so that rates for one item should not be unworkably low and for other items too high. He should be able to substantiate his rates for any or all items through detailed analysis.
44. The Block Development Officer, Podia reserves the right to reject any or all tenders received without assigning any reason whatsoever. The Block Development Officer, Podia also reserves the right to accept any tender without assigning any reasons to other tenders.
45. The Engineer-in-Charge shall have the power to make any alternations in or addition to the original specification, drawing, designs and instructions that may appear to him to be necessary or advisable during the progress of the work. The Contractor shall be bound to carry out the work in accordance with any instruction, which may be issued to the contractor after being signed by the Engineer-in-Charges and such alteration shall not invalidate the contract and any additional work which the contractor may be directed to do the manner, above, specification as part of the work shall be carried out by the contract on the same conditions in all respects on which he agreed to do the main work. The time for the completion of the work shall be extended in the proportion that the additional work bears to the original work shall be extended in the proportion that the additional work bears to the original contract work and the certificate of the Engineer-in-Charge shall be conclusive as to such proportion, and if the additional work included any class of work shall be carried out at the rate entered in the sanctioned schedule of rates of the locality during the period when the work is being carried on and if such mentioned class of work is not entered in the schedule of rate of the Malkangiri district then the contractor shall within seven days of the date of his receipt of the order to carry out the work, inform the Engineer-in-Charges of the rate which it is his intention to charge for such class of work and if the Engineer-in-Charges of the rate which it is his intention to charge for such class of work and if the Engineer-in-Charges does not agree to this rate, he shall notice in writing be at liberty to cancel his order to carry out such class of work and arrange to carry it out in such manner as may be consider advisable provided always that the contractor shall commence work of any expenditure in regard thereof before the rates shall have been determined as lastly here in before mentioned when and in such case he shall only be entitled to the paid in respect of the determination of the rate as aforesaid according to such rate of determination of the rate as shall be fixed by the Engineer-in-Charge. In the event of dispute, decision of the Block Development Officer, Podia will be final.
46. Tenderers are required to go through each clause of the item rate contract from the Block Office, Podia carefully in addition to the clause herein before tendering.
47. Rates quoted should be fairly reasonable. Rates containing abnormal superfluous and unworkable are liable for rejection.
48. Item of work net covered by the tender notice will be paid at the Current Schedule of Rates of the Public Works Departments, and those not covered by S.R. will be paid on actual analysis approved by the Engineer-in-Charges.

49. Standard Public Works Department specification of the Govt. of Odisha will be followed in executing the work.
50. The time allowed for carrying out the work as entered in the tender shall be strictly observed by the contractor and shall be reckoned from the date on which the written order of commence work is issued to the contractor. The work shall throughout the stipulated period of the contract be carried on with all due diligence (time being deemed to be the essence of the contract on the part of the contractor) and the contractor shall pay the compensation and amount that equal to 1/3<sup>rd</sup> percent on the amount of the estimated cost if the whole works shown by the tender for every day that the whole work remain un commenced or during the execution of the work the contractor shall be bound, in all case in which the time allowed for any work exceed on month, to complete one fourth to whole of the work before three fourths of such times has lapsed in the event of the contractor failing to comply with the condition, he shall be liable to pay as compensation an amount equal to one third percent of the said estimate cost of the whole work for every day that the due quantity of work remains in complete provided always that the entire amount for compensation to be paid under provisions of this clause shall not exceed 10 percent on the estimated cost of work as shown in the tender.
51. Measurement will be taken and payment will be made for M.S. Rods and reinforcement grills as per the actual length and weight of M. S. Rods utilized in works. The weight of binding wires and cut pieces will not be considered for payment.
52. 3% ("C", "D" & B Class above) will be deducted from each payment of bill on gross value towards security deposit money. This security money is excluding EMD & ISD payments towards EMD & ISD will be paid to the contractor without any interest on application after six months of completion of work provided the final bill is paid and the defects if any pointed out within six months of completion for work have been rectified by the Contractor. S.D. shall be refunded after audit only.
53. 2% & 1% of each bill shall be deducted on gross value towards GST & income tax deposit respectively, where the contract exceeds Rs.10,000/-.
54. No monetary compensation will be entertained on account of natural calamities like cyclone, earth quake, flood and heavy rain fall etc., but suitable extension of time may be granted by on consideration of the application of the contractor and that too only on valid reasons. No escalation claim will be entertained during the time period and extension period.
55. The earth work for roads will be done & assessed as per the actual pit excavated and measured or by truck measurement or by section measurement on actual level taken or as assessed by the Engineer-in-charge of the works.
56. Rubble Stone, boulders, rough stone, soling stones and over size metals measured by volume of closely packed stacks. 1/6 of the volume for voids will normally be deducted from closely packed stacks. For loosely packed stacks percentage of voids will be determined on actual observation and deducted as assessed at site by Engineer-in-Charges.
57. 12 ½ % will be deducted from metal and moorum towards void. The box heaps of 1.50x1.50x0.50m to be measured as one cum. similar measurement to be adopted for gravel stacks and voids deducted. The rates should be excluding voids.
58. Sand will be measured in box heaps of 1.50x1.50x0.50m being taken as one cubic meter or as directed by the Engineer-in-Charges of the work.
59. Maintaining traffic, cutting trenches from road side lines and watching, providing signals and providing diversion road etc and maintenance for them till completion of work should be done by the contractor at his own cost.
60. It is contractor responsibility to correctly demarcate the road alignment, centre line and edge line of the road and formation width, metalling width and soling width and fencing line etc., for execution of work as directed by the Assistant Executive Engineer/JE/GPTA. All expenditure in connections with T&P instruments materials etc., required for this purpose shall be borne by the Contractor.
61. The quantities of item of work may vary at the time of actual execution of the work. The Contractors should do the work at his tendered rate whatsoever the quantity may be without any extra claim.
62. Compacted thickness as of soling stone and metal including consolidation of bill materials for which no claim for extra payment shall be entertained.
63. Only clean hand broken stone chips or Crusher broken chips shall be allowed for R.C.C Work as the case may be as stated in Tender Schedule or as directed by Engineer-in-Charges.

64. Five percent will be deducted for voids of chips of size 6mm and above.
65. The Contractor shall sign on the plan and documents for service connection (Such as P.H.D. and Electric) as and where required by the Department or house owner otherwise the security money of the contractor will not be released.
66. If the contractor quotes abnormal low rates for any item and the Department decides to accept his Tender, the Deptt. Would have discretion of withholding the differential cost, between such highly low rates items and schedule of rates from their first, payment due against other items till such low rate items are executed.
67. No excess over and above the estimated rates shall be allowed. In case, the lowest tenderer fails to negotiate his rates to estimated rates, the documents shall be forwarded to Govt. for approval.
68. For quoting abnormal low rates, the lowest tender may be asked to justify his rates by producing analysis of rates etc. Depending on the type of works, it will be decided by the tender committee whether works can be executed with such low rates. The decision of the tender committee in this aspect in conclusive.
69. No empty Cement Bags will be taken back by the Block office Podia and the same will be recovered from the bill @Rs.3.85 / per bags.
70. A critical analysis and working procedure should be submitted along with bid paper if the quoted amount is less than the estimate cost by more than 10% for examination by the committee, failing which the Tender paper shall be liable for Rejection automatically.
71. Even qualified criteria are met; the Tenderers can be disqualified for the following reasons, if enquired by the Department.
  - (a) Making a false statement or declaration.
  - (b) Past record of poor performance and bad quality of work
  - (c) Past record of abandoning the work half way/ rescindment of contract.
  - (d) Past record of in-ordinate delay in completion of the work.
  - (e) Past history of litigation.
  - (f) Purchase of Tender papers in this Block earlier occasions without active participation in tenders.
72. In case of the 1st lowest tendered or even the next lowest tendered withdraw in series one by one, thereby facilitating a particular tender for award, and then they shall be penalized with adequate disincentives with forfeiture of E.M.D. unless adequate justification for such back out is furnished. Appropriate action for black listing the tenderers shall also be taken apart from disincentivizing the tender.
73. Income Tax will be deducted from the Contractor's bill @ prevailing percentage fixed by I.T. Department.
74. Prevailing rate of GST on the gross amount of the bill will be deducted from Contractor's bill.
75. Under no circumstances interest is chargeable for the dues or additional dues if any payable for the work.
76. The Contractors are required to pay royalty to Govt. as fixed from time to time and produced such authenticated documents in support of their payment as royalty, along with their bills. Failing which, the amount of royalties of different materials as utilized by them in the work will be recovered from their bills.
77. All documents should be produced in very clear and legible manner and free from any ambiguity & all the documents should be signed/ attested by the tenderer as per the specimen signature in the license copy. In case of any deviation the tender will be liable to be rejected.
78. **The Tender is to be submitted with signed DTCN, attested copies of valid contractor registration certificate, PAN Card, Valid GST Certificate, Earnest Money Deposit, no relation certificate and other documents required as per the relevant clauses of the DTCN along with the tender paper and furnish the originals of the above said documents in support of his/her Bid before the tendering authority.**

79. The terms and conditions stipulated are comprehensive but not exhaustive. All other terms and conditions as laid down in OPWD Code Vol. I, II and. Circular in force shall also be applied for selecting a tender for award of work.
80. Over and above these conditions, the terms and conditions and rules and regulations and specifications as laid down in Orissa Detailed Standard Specification, Orissa P.W.D. Code, Bridge Code and MORT &H specifications with latest revision/ amendment are also binding on the part of the Contractor.
81. **SECURITY DEPOSIT:** The Contractor shall deposit an Initial security deposit @ 01% of the ordered value in shape of Performance Bank Guarantee/TDR in favour of Block Development Officer, Podia before signing of the contract agreement. Another 02% towards security deposit shall be deducted from the invoice of the Contractor. The total security deposit of 03% of the ordered value shall be refunded after successful completion of the guarantee period on receipt of no objection certificate from the Engineer-in-Charge. No interest will be payable on SD.
82. **ADDITIONAL PERFORMANCE SECURITY (APS) /DIFFERENTIAL AMOUNT:-** "Additional Performance Security shall be obtained from the bidder when the bid amount is less than estimated cost put to tender. In such an event, only the successful bidder who has quoted less bid price/rates than the estimated cost put to tender shall have to furnish the exact amount of differential cost i.e. estimated cost put to tender minus the quoted amount as Additional Performance Security (APS) from any nationalized or scheduled bank in shape of B.C/D.D in favour of Block Development Officer, Podia within seven days of issue of the work order, otherwise the bid shall be cancelled and the security deposit (EMD deposited) shall be forfeited. Further, proceeding for blacklisting shall be initiated against the bidder. This is as per Works Dept. Office Memorandum No. 14299 Dtd.03.10.2017.
83. **TOOLS AND PLANTS:** The Contractor shall arrange tools and plants as required for execution of the work at his own cost.
84. **EXECUTION:-** The work is to be executed as per approved design and drawings to be collected from the Asst. Executive Engineer/ E.I.C by the successful bidder after execution of agreement. The work as indicated in the tender schedule shall also be executed as per instruction and satisfaction of Engineer-in-charge. No quantity of each item of work allotted should be deviated without prior approval of the competent authority. The cement utilized for the work should confirm IS-269/1976. Officials from **Panchayat Samiti, Podia** will inspect any time for checking the quality of the cement, steel and other construction materials for which the cost of sample is to be borne by the contractor/firm/agency.
85. **CONTRACTOR'S RISK: -** The Contractor shall take upon himself whole risk of executing the works, and supply all materials for the purpose of the contract. All works executed shall be at his own risk until a certificate of completion of the work is issued by the Engineer-in-Charge.
86. **INSURANCE TO WORKMEN:-**The Contractor shall take an insurance policy for all the workmen engaged for the work. The Contractor shall take all responsibilities/ will borne the compensation towards injury/death of a worker arising out of any accident during execution of the work and pay necessary compensation as per workmen's compensation Act & rules framed there under.
87. **VALIDITY: -** The tender should be valid for a minimum period of **120 days** from the date of opening of the tender failing which the tender will be rejected.
88. **LIQUIDATED DAMAGE:-** If the firm fails to complete the work within the time period specified in work order, the customer shall recover from the contractor the liquidated damage @ 0.5% of the contract price for each Calendar week of delay or part thereof. The total amount of liquidated damage shall not exceed 5% of the contract value.
89. Offers of the contractors/Agencies who have failed to execute the previous work order (s) placed on him/them by **Panchayat Samiti, Podia** shall not be considered.

90. **PAYMENT TO THE CONTRACTOR :-**

The Contractor shall submit GST compliant bill in triplicate after completion of the assigned work on measurement basis to the Engineer-in-charge for verification & certification. The Engineer –in-charge, after verification & certification of the work executed shall send the bill to the Finance Wing for pass & Payment. Payment will be made within 45 days of submission of bill through D.D/Cheque. The bank charges for D.D/B.C have to be borne by the Contractor. TDS on IT and GST and labour cess as applicable will be deducted from the payable. The payment will be made in 01 (one) R.A bill and 1 (one) final bill.

91. **PAYING OFFICER:-** Block Development Officer, Panchayat Samiti, Podia

92. **TAXES:-** The quoted price shall include all taxes & duties as applicable except GST which will be paid extra as applicable.

93. **PERIOD OF COMPLETION OF WORK:-** The work completion period as stipulated in the NIT **from date of execution of agreement for each individual work** . In the event, the contractor fails or refuses to continue the work after execution of certain portion, appropriate provisions of OPWD shall be applied.

94. **ELIGIBILITY CRITERIA:-** The contractor shall have a valid Contractor's license at the time of participation in the tender. Further, the Contractor shall have experience of execution of similar nature of work of equivalent value or more in each work. The copy of the same must be uploaded in the NIC website during submission of the tender.

95. **QUALITY OF WORK:-** The work under the contract shall be executed by trained workmen of the contractor to avoid damage of the drains during guarantee period. The workmen provided by the contractor shall have the experience and skill set to carry out the work by proper leveling to avoid water logging. The contractor shall be held responsible if any complaints are received regarding water lagging in the area due to improper construction or not constructed as per approved design/ drawing.

96. **GUARANTEE:-** The work so executed under the contract should be guaranteed for a period of 01 (One) year from the date of completion of the work. Any defect found during the guarantee period should be rectified /repaired/ corrected/ re-constructed etc. by the contractor free of cost. APS if any shall be returned after successful completion of the work.

97. **REJECTION OF WORK :-** In case, the work entrusted to the contractor is not completed in time or the quality of the work is poor, or the Contractor refuses to work after carrying out some portion of the work, or the contractor becomes insolvent, the contract shall be rescinded with rescission notice in writing by the ordering authority and in such case, an amount equivalent to 20% of the value of left-over work will be realized from the Contractor as penalty. This is as per works Dept Memo No.13396, Dt.01.07.2005 forming the part of Amendment to the F2 Agreement in OPWD Code.

98. The Engineer contractor desires to avail the benefit of exemption of EMD is required to submit an affidavit mentioning the name of the work for which and the authority to which the tender is being submitted failing which he will not entitle to get any benefit. Similarly, S.T/S.C contractors seeking exemption of EMD or price preference are required to produce an affidavit to this effect. Both engineering & S.T/S.C contractors should submit the affidavit in writing regarding the benefit to concerned officer inviting tender, otherwise they will not entitle to get the benefit. The S.T/S.C Contractors having Degree/ Diploma in Engineering are not allowed to avail both the benefits.

99. A bidder can submit only one set of tender paper. Submission of more than one set of tender paper by a or a particular work will be liable for rejection of all such tender paper of the concerned bidder. Other can be seen in the bidding documents.


100. Notwithstanding the details mentioned herein the process of e-tendering shall be governed as per GoO in works Dept. Order No - FA-R-3/08-1027/W, Dtd. 24.01.2009 & subsequent amendments thereof.

101. **DISPUTE AT SITE:** Disputes arising out of execution of the work in respect of quality of works or quantity of utilization of materials or for any other reason in connection with this contract, the decision of the Block Development Officer, Podia shall be final.
102. **JURISDICTION OF COURT:-** Suits if any arising out of this contract, shall be filed by either party in a Court of Law, to which the jurisdiction of High Court of Odisha extends.
103. **EXECUTION OF THE AGREEMENT AND COMMENCEMENT OF WORK:-** The contractor shall execute contract agreement with the Block Development Officer, Podia within 07 (Seven) working days of acceptance of the work order or 15 days from the date of issue of order whichever is earlier. The commencement of work shall start from date of signing of agreement. The Contractor has to deposit the initial security deposit before signing of the contract agreement. The Engineer-in-Charge will verify all the original documents as mentioned below.  
**Documents to be submitted at the time of execution of Agreement:**  
i. Self-attested copy of valid Contractor's License  
ii. Self-attested copy of valid IT PAN card  
iii. Self-attested copy of valid GST Registration Certificate  
iv. Copy of acceptance of work order  
v. Self-attested copy of valid Building Construction Workers Registration Certificate
104. **RIGHT OF AUTHORITY:-** The undersigned reserves the right to accept/reject any or all tenders and also reserves the right to increase/decrease the quantity and value of the contract without assigning any reason whatsoever.

**N.B:-** In case of any clause as per the tender / work order/ agreement differs with that of provision under OPWD Code, the clause which has been specified by Panchayat Samiti, Podia shall prevail. However, where this block has not specified any clause on any issue, the provisions under OPWD code shall be followed.

The B.D.O, Podia reserves the right to negotiate, reject any or all the tenders received without assigning any reasons thereof what so ever. BDO Podia also reserves the right to accept any tender without assigning any reasons to other tenderers.

Block Development Officer  
Podia

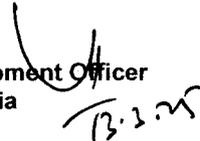

**Bid Submission & Declaration**

Notice Inviting Tender No. :

To

The Block Development Officer,  
Panchayat Samiti, At/Po-Podia,  
Dist-Malkangiri, Pin-764047, Odisha

Subject: Submission of Bid for Award of Work

Dear Madam/ Sir,

In response to the TENDER No. \_\_\_\_\_ Dated \_\_\_\_\_ of the above Tender, I/We, \_\_\_\_\_ proprietor / Director / authorized signatory, am competent to sign this declaration and execute this TENDER document. I/We, the undersigned, offer to provide information/document in accordance with your TENDER Reference No. \_\_\_\_\_ dated \_\_\_\_\_. We are hereby submitting our Bid, as per Tender conditions including submission of Bid Security Declaration form.

I / We hereby declare that our organization is having unblemished past record and was not declared ineligible for corrupt & fraudulent practices either indefinitely or for a particular.

I have carefully read and understood all the terms and conditions of the Tender and undertake to abide by them;

The information/documents furnished along with the above application are true and authentic to the best of my knowledge and belief. I/We, am/are well aware of the fact that furnishing of any false information/fabricated document and any misinterpretation contained in it would lead to rejection of my Tender at any stage besides liabilities towards prosecution under appropriate law including forfeiture of EMD.

Signature of the Tenderer

Name/Seal:-

Address:

Place:

Date:

**No Relation Certificate**

Certified that I am/we are not related to any way to officer of the rank of Block Development Officer/Assistant Executive Engineer / JE/GPTA Level of Panchayat Samiti, Podia by which tender process will be affected.

**Signature of the Contractor.**

**Work Experience Certificate**

Certified that I/we have executed the following important works details of which are given as per the proforma below:

<b>Sl. No.</b>	<b>Name of the Work</b>	<b>Location</b>	<b>Tender value of the work</b>	<b>Time of completion</b>	<b>Name of Organization etc. in which jurisdiction the work executed.</b>
<b>1</b>	<b>2</b>	<b>3</b>	<b>4</b>	<b>5</b>	<b>6</b>

**Signature of the Contractor**

**CHECK LIST TO BE FILLED AND SUBMITTED BY THE BIDDER****Name of the Work :-****Name of the Contractor:-****Address:****House No./ Plot No.:-****AT :-****P.O:****Police Station:-****District:-****State:-****PIN :-**

Sl. No.	Particulars	Whether Furnished	
		YES	NO
1	Cost of tender paper (in shape of DD)		
2	Earnest Money Deposit (EMD)		
3	Self Attested copy of Contractor's Registration Certificate /License		
4	Self Attested copy of valid GST Certificate		
5	Self Attested copy of PAN Card		
6	Self Attested Copy of Caste Certificate for ST/SC Contractors, if Applicable		
7	Self Attested Copy of PH Certificate for differently abled Contractors, if Applicable		
8	Affidavit for Engineer contractor, if any		
9	Complete filled in and duly certified Annexure-1 duly filled and signed		
10	No Relationship Certificate in Annexure-2		
11	A declaration to the effect that there has been no conviction/imprisonment for an offence involving moral turpitude.		
12	Affidavit regarding authenticity of the credentials		
13	Signed Copy of DTCN and Price bid duly filled in & Signed by the bidder		
14	Copy of work experience certificate (Annexure-3)		

**Signature of the Bidder**

## Approved Tender Schedule

**Construction of New LAC Building at Girkanpalli  
Girkanpalli GP.**

Amount put to tender - **Rs. 19,43,450/-**  
 cost of tender paper - **Rs. 5000.00**  
 Earnest Money Deposit @ 1% - **Rs 19435/-**  
 Class of Contractor - **"C" & "D"**  
 Time of Completion - **6 (Six) months**

Sl. No	Item of Work	Quantity	Unit	Rate (Rs)	Amount (Rs)
1	Supplying all labour, T&P etc and earth work in excavation of foundations in hard soil including dressing and levelling of the bed and depositing the soil within 50M initial lead & 1.50M initial lift and including transportation of all materials to work site, payment of royalty, taxes etc. all complete as per specification and direction of Engineer-in-charge	45.18	100 cum	27089.90	12240.19
2	Supplying all materials, labour, T&P etc and filling in foundation and plinths with sand well watered and rammed including transportation of all materials to work site, payment of royalty, taxes etc. all complete as per specification and direction of Engineer-in-charge.	48.22	cum	628.94	30329.78
3	Supplying all materials, labour, T&P etc. and providing Cement concrete (1:4:8) in foundation and up to lowest bed level using hard black hand broken granite metal of size 4cm of approved quality from approved quarry as per approved design including hoisting laying, compacting concrete in layers not exceeding 8" thick watering curing finished smooth providing grooves or beads where necessary including cost, conveyance royalties and taxes of all materials with labour and T&P required for the work complete in all respects including dewatering if required all complete as per specification and direction of Engineer-in-charge	44.28	cum	5712.23	252960.97
4	Supplying all materials, labour, T&P etc. and providing RCC work (1:1.5:3) in plinth bend, Slab, Chajja etc. Having a minimum compressive strength( in work test) of 150.00 kg/sqcm in 15 c.m. Cubes at 28 days as per I.S. 456 and 516 using 12 mm. to 20 mm. size( 20 mm. not to exceed 25 %) HBCB granite stone chips of approved quality and from approved quarry including hoisting, lowering, laying and compaction of concrete, watering & curing for 04 weeks including centering & shuttering and finishing the exposed surfaces smooth with cost, conveyance, royalty & taxes of all materials and labour with T&P required except cost for reinforcement for the work etc. complete as directed by EIC.				
a)	Column Base	5.92	cum	9021.45	53425.00
b)	Plinth Band	4.13	cum	9451.35	39033.15
c)	Beams & Columns	6.83	cum	17443.94	119159.12
d)	Lintel	2.69	cum	12867.16	34656.60
e)	Chajja	8.40	sqm	1147.20	9636.51
f)	Roof Slab	13.19	cum	14785.94	195088.11
5	Supplying all materials, labour, T&P etc. and cutting, straightening, colled or bent up uncoated HYSD bars bending, binding, welding, and jointing if necessary and tying the grills and placing in proper position as required for RCC works including cost, conveyance, taxes of HYSD bars and binding wires of 18 to 20 gauge required for the work (Payment will made on weight of HYSD bars only and no separate payment will be made towards the weight of binding wires) as directed by EIC	30.10	Qtl.	9410.81	283248.56

6	Supplying all materials labour T&P etc. and providing Well clamp burnt brick masonry in cement mortar (1:6) in F&P using C B Bricks of 9" size having minimum crushing strength not less than 35 kg per sq cm including splays cutting, circular moulding, chamfering, corbeling and similar such type of works with all necessary projections watering and curing after immersing the bricks in water for six hours before use etc. complete including cost and conveyance of all materials and labour with T&P required for the work with all taxes and royalties etc. complete in all respect	40.17	cum	5718.99	229738.44
7	Supplying, fitting, fixing of M.S. door shutters and M.S windows shutters in proper position including making holes in walls, RCC structures and wood work etc., making good to the damages to walls, or RCC structures including mending or cutting to sizes or grooves in walls with cost, conveyance, royalties with all T&P labour etc., complete in all respects as per direction of EIC.	1013.53	kg	110.17	111660.60
8	Supplying all materials, labour, T&P etc. and providing 2.5Cm. (1") thick Artificial stone flooring with Cement concrete(1:2:4) laid to proper slope with 12mm size hard black crusher broken granite stone chips of approved quality from approved quarry including rounding the corners including watering, curing cost, conveyance, taxes, royalties of all materials and labour with T&P required for the work etc., complete in all respects in all floors as per direction of EIC.	108.36	Sqm	413.26	44778.96
9	Supplying all materials, labour, T&P etc. and providing 12mm (1/2") thick Cement Plaster (1:6) finished smooth to outside brick walls after raking out the joint including, watering curing with cost, conveyance, taxes, royalties of all materials and all labour, T&P required for the work etc., complete in all respects as per direction of EIC.	160.02	sqm.	191.42	30631.44
10	Supplying all materials, labour, T&P etc. and providing 16mm (3/4") thick Cement Plaster (1:6) finished smooth to brick walls after raking out the joint including, watering curing including cost, conveyance, taxes, royalties of all materials and all labour, T&P required for the work etc., complete in all respects as per direction of EIC.	310.14	sqm.	275.02	85293.88
11	Supplying all materials, labour, T&P etc. and providing Painting two coats to the MS door, window & grill works over a coat of priming including cost of primer and paint and transportation of all materials to work site, payment of royalty, taxes etc. all complete as per specification and direction of Engineer-in-charge.	69.36	sqm	185.82	12887.66
12	Priming one coat with any approved primer with cost, conveyance, taxes, royalties of all materials and all labour, T&P required for the work etc, complete in all respects as per direction of EIC.	547.15	sqm	81.31	44486.14
13	Supplying all materials, labour, T&P etc. and providing distempering two coats with approved make & shade of distemper to inner side surface over one coat of cement washing over cement plastering including cost of all material, cost, T&P and transportation of all materials to work site, payment of royalty, taxes etc. all complete as per specification and direction of Engineer-in-charge.	390.17	sqm	100.07	39043.40
14	Supplying all materials, labour, T&P etc. and providing wall painting 2 (Two) coats with any approved water proofing weather coat with brush to wall surface after cleaning surface including cost of paint, watering, and curing cost T&P and transportation of all materials to work site, payment of royalty, taxes etc. all complete as per specification and direction of Engineer-in-charge.	173.77	sqm	107.57	18693.14
					1646991.86
15	Add G S T @ 18%				296458.50

Total 15 (Fifteen Items) only

say

1943450.15  
1943450.00

Tender schedule for the project "Construction of L A C Building at Girkanpalli Village of Girkanpalli GP  
for Rs. 19,43,450/- Rupees (Nineteen Lakh Fourtythree Thousand Four Hundred Fifty) Only

No of corrections :-  
No of over writings :-  
No. of interpolation :-

10/04/18  
Additional Engineer, RWS&S-cum  
Project Director (Tech)  
Zilla Parishad, Malkangiri.

My quoted rate is ..... % Excess ..... % Less or Schedule rate.


(Both in figure and words) over the above amount put to tender.

**Note:**

Signature of Contractor

1. The contractor should not write any thing excepting quoting of percentage and in any case any thing else regarding tender rate is mentioned, the tenderer is liable for rejection.
2. Strike out which are not applicable.
3. Percentage quoted by the contractor shall be accurately filled in figures and words, so that there is no discrepancy.
4. If any discrepancy is found in the percentage quoted in words and figures then the percentage quoted by the contractors in words shall be taken as correct.
5. The percentage quoted in the tender with out mentioning excess or less will be treated as excess.
6. The contractor should write percentage excess or less up to one decimal point only. If he writes the percentage excess or less up to two or more decimal points the first decimal point shall only be considered with out rounding off.

**CONSTRUCTION OF LIVE STOCK CENTER AT GIRKANPALLI. ( Not to Scale )**

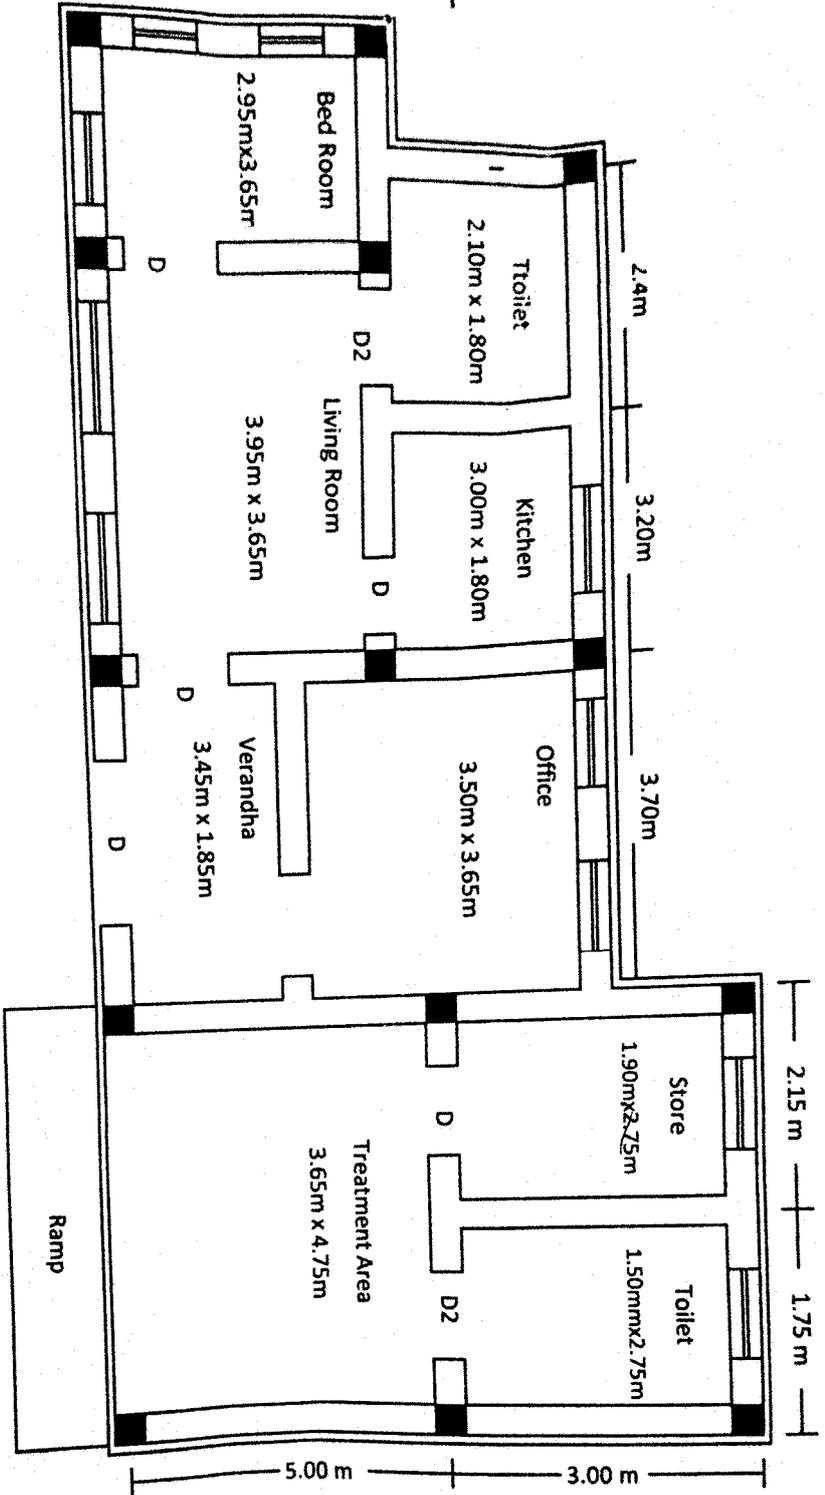

**SCHEDULE OF DOORS & WINDOWS**

Door D	1.20 m x 2.10m
D2	0.75 m x 2.10 m
W	1.20 m x 1.35 m
W 1	0.90 m x 1.35 m

**Specification :-**  
 Plinth height = 0.50m  
 Plinth bend = 0.20 m  
 Lintel = 0.15 m  
 Wall Beam = 0.23m  
 Room height = 3.05 m

*[Signature]*  
 Junior Engineer/TC  
 Podia Block

*[Signature]*  
 Asst. Executive Engineer  
 Podia Block

*[Handwritten Signature]*  
 13.6.2014

## TENDER SCHEDULE

<b>Name of the Project :- Construction ACR Building at Bapanpalli UPS (KGBV), Block-Podia</b>					
<b>Cost of Tender Paper : Rs.6000/-</b>			<b>Class of Contract: D / C</b>		
<b>Amount put to Tender (Approx.) : Rs 1375683.00</b>			<b>At : Bapanpalli UPS (KGBV)</b>		
<b>Cost of Tender Paper : Rs.6000/-</b>			<b>Dist. : Malkangiri</b>		
<b>Earnest Money : 1% of the Estimate Cost</b>			<b>Time for completion of the work : 4 (Four) Months</b>		
SL NO	ITEM OF WORKS	QUANTITY	UNIT	RATE in Rs	AMOUNT in Rs
1	2	3	4	5	6
1	Earth work in excavation of foundation trenches in ordinary soil except sheet rock and boulders (requiring blasting) including dressing and leveling the bed upto the required depth and depositing the excavated materials away from the site with all leads and lifts. T & P shoring and shuttering if required etc. complete as directed by engineer- in charge.	Cum	61.90	270.90	16768.71
2	Supplying and filling in foundation and ditches with sand well watered and rammed in layers not exceeding 23 cm in depth with all lead and lift including cost, conveyance, loading and unloading, royalties and taxes of all materials and cost of all labour, sundries. T & P required for the work etc complete in all respect as per direction of Engineer incharge.	Cum	58.44	650.90	36736.80
3	Providing & laying plain cement concrete 1:4:8 ( 1 cement 4 coarse and 8 graded stone aggregate fo 40 mm nominal size) in foundation and pinth including cost of hoisting, lowering laying concrete, ramming, watering and curing etc. complete to required levels laid in layers not exceeding 15cm thick including cost. Conveyance, loading and unloading, royalties and taxes all materials and cost of all labours, sundnes, T & P required for the work complete including dewatering if required as epr instructor of Engineer-in- charge.	Cum	31.01	5625.80	174456.06
4	Providing and laying C.B brick masonry work in super structure throughly soaked in water with cement mortora (1:6) including necessary scaffolding, racking out joints, curing, etc. complete. As per specification and direction of the Engineer-in -charge.	Cum	21.19	5328.60	112913.03
5	i. Providing, lifting hoisting laying Reinforced cement concrete of M20 grade in column footings, as per approved designs and drawings having a minimum compressive strength ( in work test) 200 Kg./ Square cm in 15cm. Cubes at 28 days after mixing and tests conducted in accordance with I.S. 416 using 12mm to 20 mm size black hard crusher broken granite stone ships of approved quality from approved quarry washed and cleaned (20mm size not to exceeds 25%) to be mixed in concrete mixture with ordinary portland cement (OPC) including hoisting, lowering tying an dcompacting concrete by using vibrators, watering and curing for 28 days centering and shuttering and finishing the exposed surface smooth proving grooves or beads wherever necessary including cost conveyance, loading and unloading royalties and taxes of all materials and cost of all labours sunones, T & P required fo rthe work ect complete in all respect excluding cost and conveyance of HYSD/MS steel and binding wires, and labour charges for straightnaining, cutting, bending etc of M.S. rods of for steel and binding				

a	Column Base	Cum	14.80	8883.90	
b	Column Up to Plinth	Cum	3.13	18031.40	100504.90
c	Grade Beam	Cum	2.92	7750.80	50178.28
d	Lintel Beam	Cum	1.46	14503.50	22832.34
e	Ring Beam	Cum	4.34	18031.40	21175.11
f	Chajja	Cum	0.82	18803.50	89576.28
g	Roof Slab	Cum	10.18	14089.30	11534.17
6	Cutting, bending binding and placing in position of reinforcement steel for RCC work including cost of binding wire, steel, tools etc. complete.	Qntl	36.51	9104.30	143225.47
7	2.5mm thick Cement concrete 1:2:2 for grading concrete over roof slab with 6 mm C.B.H.G. Chips	Cum	80.16	399.20	332352.47
8	Supplying, fitting and fixing of M.S Door, M. S grill for windows and ventilators including cost of labour, material transportation etc. complete.				31999.87
a)	Door	Kg	167.86	116.60	19572.01
b)	Window	Kg	167.25	116.60	19501.35
9	Labour for Fitting fixing of doors/windows etc complete.	Sqm	9.66	727.20	7024.75
10	12mm thick cement plaster in cement mortar (1:6) over the out side wall surface including necessary scaffolding, curring, etc. completed.	Sqm	92.18	190.50	17560.29
11	16mm thick cement plaster in cement mortar (1:6) over the inside wall surface including necessary scaffolding, curring, etc. completed.	Sqm	128.85	273.80	35279.13
12	Fixing of Virified tiles in floors treads or steps and landing on 25mm thick bed of cement mortar 1:1 (cement : 1sand) jointed with neat cement slury mixed with pigment o match the shades of the tiles including rubbing and	Sqm	74.69	1274.90	95222.28
13	Priming 1 coat with any approved primer including cost per 1 Sqm. (Plastered surface)	Sqm	237.47	79.30	18831.37
14	Weather Coat 2 coats to the inner walls & ceiling complete in all respect.	Sqm	108.62	96.00	10427.52
15	Distemping two coat to walls with distemper of approved shade on new work to give an even shade including cost.per 1 Sqm.	Sqm	201.04	86.60	17410.06
16	Providing two coat of enamel paint over the grill work including cost of all materials and labour etc. complete	Sqm	23.97	182.00	4362.54
17	Fixing Chequered tiles in floors on 25 mm thick bed of cement mortar (1:1) jointed with neat cement slurry mixed with pigment to match the shades of the tiles incl. rubbing and polishing complete incl. cost of tile etc all complete.	Sqm	6.95	926.70	6440.57
				<b>TOTAL</b>	<b>1375685.40</b>
				<b>Or Say</b>	<b>1375685.00</b>

Cost of the Project

Total No. of Items -17 Nos

(Rupees Thirteen Lakh Seventy Five Thousand Six Hundred Eighty Five ) only

Superintending Engineer, RWSSS-cum  
Addl. P.D. (Tech)  
Project Director (Tech)  
DRDA, Malkangiri,  
Zilla Panchayat, Malkangiri.


My Quoted rate is \_\_\_\_\_ % excess \_\_\_\_\_ % less  
(Both in figures and words) over the amount put to tender

Signature of the Contractor

**Note :**

1. The contractor should not write any thing excepting quoting of percentage and in any case any thing else regarding tender
2. Strike out which are not applicable.
3. Percentage quoted by the contractor shall be accurately filled in figures and words, so that there is no discrepancy.
4. If any discrepancy is found in the percentage quoted in words and figures then the percentage quoted by the contractor in
5. The percentage quoted in the tender without mentioning excess or less will be treated as excess.
6. The contractor should write percentage excess or less upto one decimal point only. If he writes the percentage excess or less upto two or more decimal points the first two decimal point shall only be considered without rounding off.



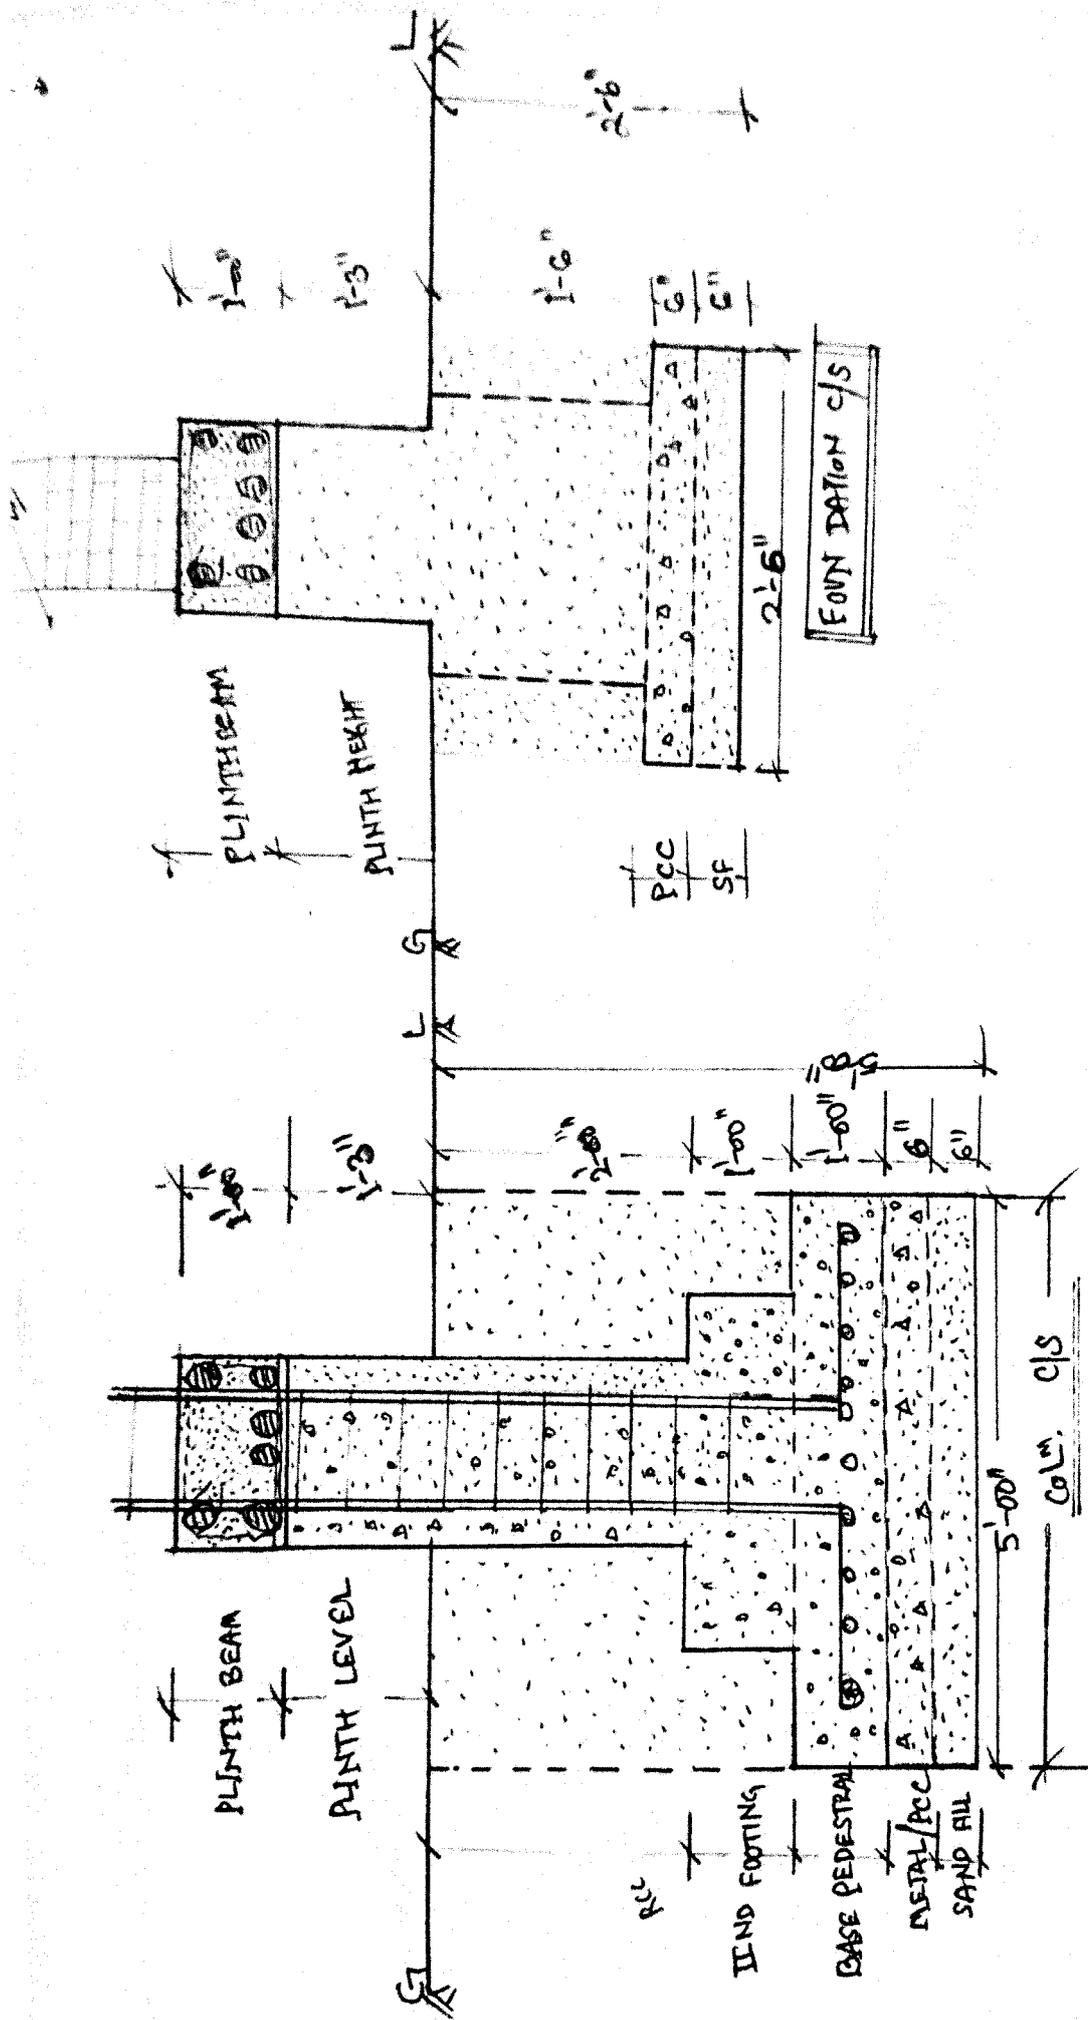

B. Insaf  
 TC, PCC

## TENDER SCHEDULE

<b>Name of the Project :- Construction ACR Building at Kaldapalli UGHS, Block-Podia</b>					
<b>Cost of Tender Paper : Rs.6000/-</b>			<b>Class of Contractor D / C</b>		
<b>Amount put to Tender (Approx.) : 1462532.00</b>			<b>At : KALDAPALLI UGHS</b>		
<b>Cost of Tender Paper : Rs.6000/-</b>			<b>Dist. : Malkangiri</b>		
<b>Earnest Money : 1% of the Estimate Cost</b>			<b>Time for completion of the work : 4 (Four) Months</b>		
SL. NO	ITEM OF WORKS	QUANTITY	UNIT	RATE In Rs	AMOUNT In Rs
1	2	3	4	5	6
1	Earth work in excavation of foundation trenches in ordinary soil except sheet rock and boulders (requiring blasting) including dressing and leveling the bed upto the required depth and depositing the excavated materials away from the site with all leads and lifts. T & P shoring and shuttering if required etc. complete as directed by engineer- in charge.	Cum	62.60	270.90	16958.34
2	Supplying and filling in foundation and ditches with sand well watered and rammed in layers not exceeding 23 cm in depth with all lead and lift including cost, conveyance, loading and unloading, royalties and taxes of all materials and cost of all labour, sundries. T & P required for the work etc complete in all respect as per direction of Engineer incharge.	Cum	59.07	913.90	53984.07
3	Providing & laying plain cement concrete 1:4:8 ( 1 cement 4 coarse and 8 graded stone aggregate fo 40 mm nominal size) in foundation and pinth including cost of hoisting, lowering laying concrete, ramming, watering and curing etc. complete to required levels laid in layers not exceeding 15cm thick including cost. Conveyance, loading and unloading, royalties and taxes all materials and cost of all labours, sundnes, T & P required for the work complete including dewatering if required as epr instrucion of Engineer-in- charge.	Cum	32.16	5752.10	184987.54
4	Providing and laying C.B brick masonry work in super structure throughly soked in water with cement mortora (1:6) including necessary scaffolding, racking out joints, curing, etc. complete. As per specification and direction of the Engineer-in -charge.	Cum	22.02	5402.20	118956.44
5	Providing, lifting hoisting laying Reinforced cement concrete of M20 grade in column footings, as per approved designs and drawings having a munimum compressive strength ( in work test) 200 Kg./ Square cm in 15cm. Cubes at 28 days after mixing and tests conducted in accordance with I.S. 418 using 12mm to 20 mm size black hard crusher broken granite stone ships of approved quality from approved quarry washed and cleaned (20mm size not to exceeds 25%) to be mixed in concrete mixture with ordinary portland cement (OPC) including noisting, lowering lying an dcompacting concrete by using vibrators, watering and curing for 28 days centering and shuttering and finishing the exposed surface smooth proving grooves or beads wherever necessary including cost conveyance, loading and unloading royalties and taxes of all materials and cost of all labours sunones, T & P required fo rthe work ect complete in all respect excluding cost and conveyance of HYSD/MS steel and binding wires, and labour charges for straightaining, cutting, bending etc of M.S. rods of for steel and binding				
a	Column Base	Cum	14.60	7179.80	104825.08
b	Column Up to Plinth	Cum	3.13	16327.30	51104.45
c	Grade Beam	Cum	3.00	8046.70	24140.10
d	Lintel Beam	Cum	1.50	14799.30	22198.95
e	Ring Beam	Cum	4.53	16327.30	73962.67
f	Chajja	Cum	0.62	18899.30	11717.57
g	Roof Slab	Cum	10.87	14365.20	156149.72
8	Cutting, bending binding and placing in position of reinforcement steel for RCC work including cost of binding wire, steel, tools etc.	Qnti	37.49	9104.30	341274.69

7	2.5mm thick Cement concrete 1:2:2 for grading concrete over roof slab with 6 mm C.B.H.G. Chips	Cum	85.64	407.00	34855.40
8	Supplying, fitting and fixing of M.S Door, M. S grill for windows and ventilators including cost of labour, material transportation etc. complete.				
	a) Door	Kg	167.86	118.60	18572.01
	b) Window	Kg	167.25	118.60	19501.35
9	Labour for Fitting fixing of doors/windows etc complete.	Sqm	9.66	727.20	7024.75
10	12mm thick cement plaster in cement mortar (1:6) over the out side wall surface including necessary scaffolding, curring, etc. completed.	Sqm	96.08	194.40	18677.95
11	16mm thick cement plaster in cement mortar (1:6) over the inside wall surface including necessary scaffolding, curring, etc. completed.	Sqm	132.75	278.60	36984.15
12	Fixing of Virified tiles in floors treads or steps and landing on 25mm thick bed of cement mortar 1:1 (1cement : 1sand) jointed with neat cement slury mixed with pigment o match the shades of the tiles including rubbing and polishing complete excluding cost of precast TILES	Sqm	79.89	1330.10	106261.69
13	Priming 1 coat with any approved primer including cost per 1 Sqm. (Plastered surface)	Sqm	245.61	79.30	19476.87
14	Weather Coat 2 coats to the inner walls & ceiling complete in all respect.	Sqm	112.86	96.00	10834.56
15	Distempering two coat to walls with distemper of approved shade on new work to give an even shade including cost.per 1 Sqm.	Sqm	210.65	86.60	18242.29
16	Providing two coat of enamel paint over the grill work including cost of all materials and labour etc. complete	Sqm	23.97	182.00	4362.54
17	Fixing Chequered tiles in floors on 25 mm thick bed of cement mortar (1:1) jointed with neat cement slury mixed with pigment to match the shades of the tiles incl. rubbing and polishing complete incl. cost of tile etc all complete.	Sqm	6.95	932.20	6478.79
				<b>TOTAL</b>	<b>1462532.05</b>
				<b>Or Say</b>	<b>1462532.00</b>

Cost of the Project

(Rupees Fourteen Lakh Sixty Two Thousand Five Hundred Thirty Two) only

Total No. of Items -17 Nos

Superintendent of Projects S&S-cum  
 Addl. Project Director (Tech)  
 P. Parichad, A. ...


My Quoted rate is \_\_\_\_\_ % excess \_\_\_\_\_ % less  
 (Both in figures and words) over the amount put to tender

Signature of the Contractor

**Note :**


1. The contractor should not write any thing excepting quoting of percentage and in any case any thing else regarding
2. Strike out which are not applicable.
3. Percentage quoted by the contractor shall be accurately filled in figures and words, so that there is no discrepancy.
4. If any discrepancy is found in the percentage quoted in words and figures then the percentage quoted by the
5. The percentage quoted in the tender without mentioning excess or less will be treated as excess.
6. The contractor should write percentage excess or less upto one decimal point only. If he writes the percentage excess or less upto two or more decimal points the first two decimal point shall only be considered without rounding off.

PLAN OF ADDITIONAL CLASS ROOM BUILDING AT KALDAPALLI UGHS

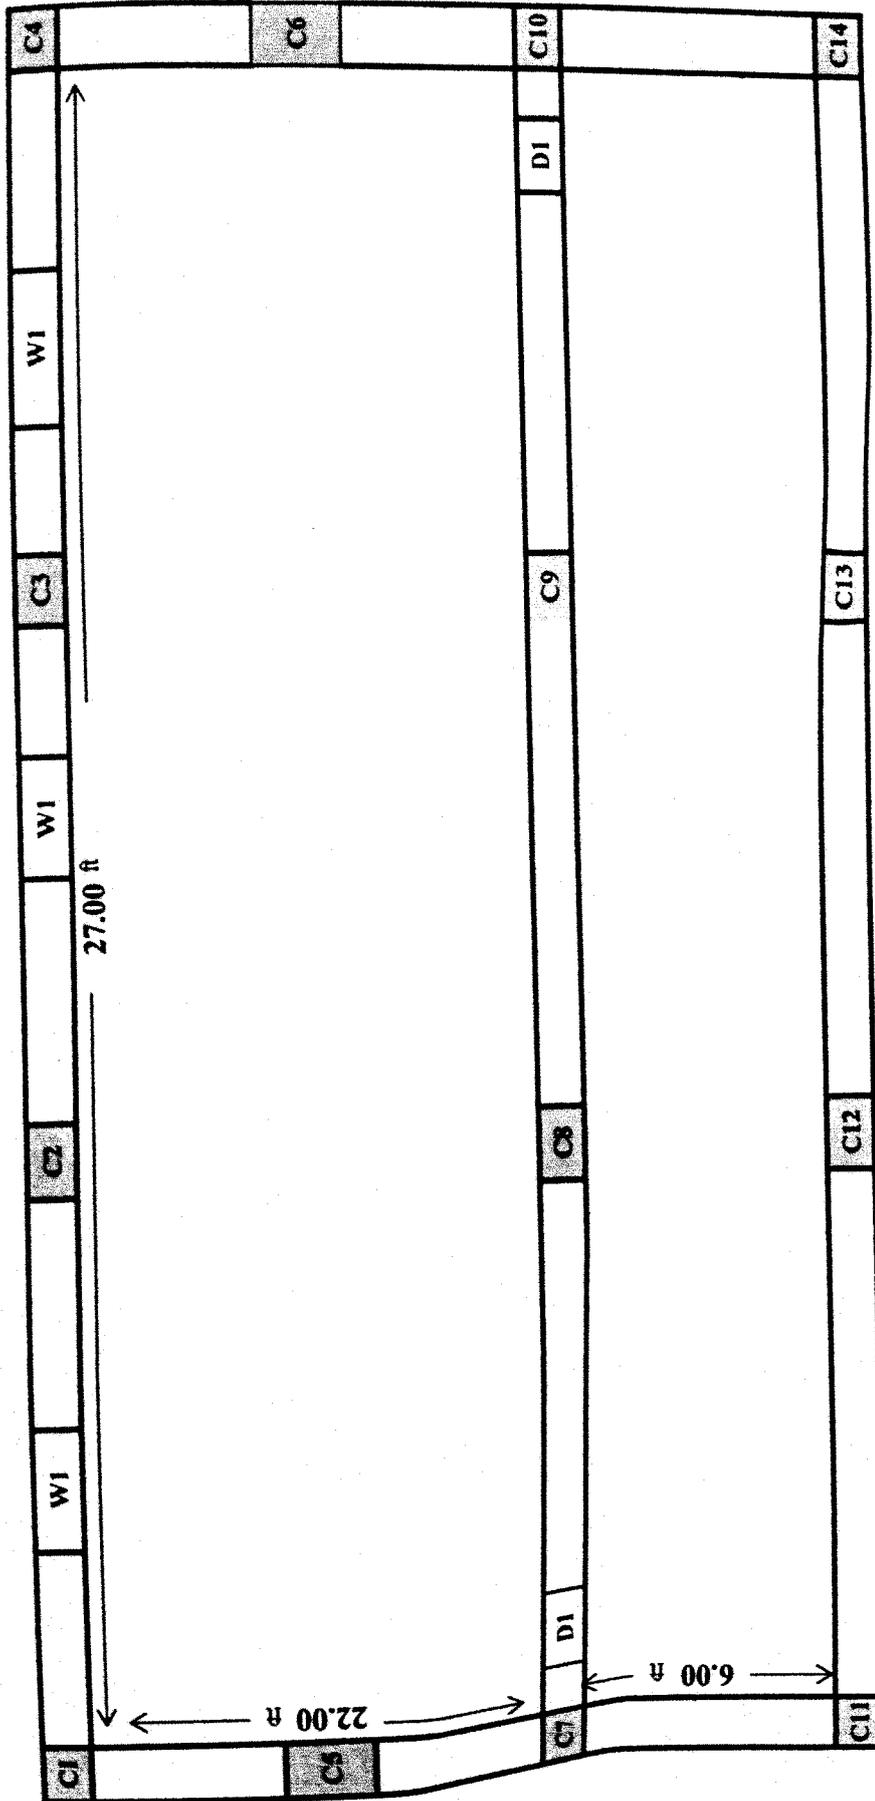

*[Signature]*  
 Technical Consultant  
 SS, MALKANGIRI

Senior Technical Consultant  
 SS, MALKANGIRI

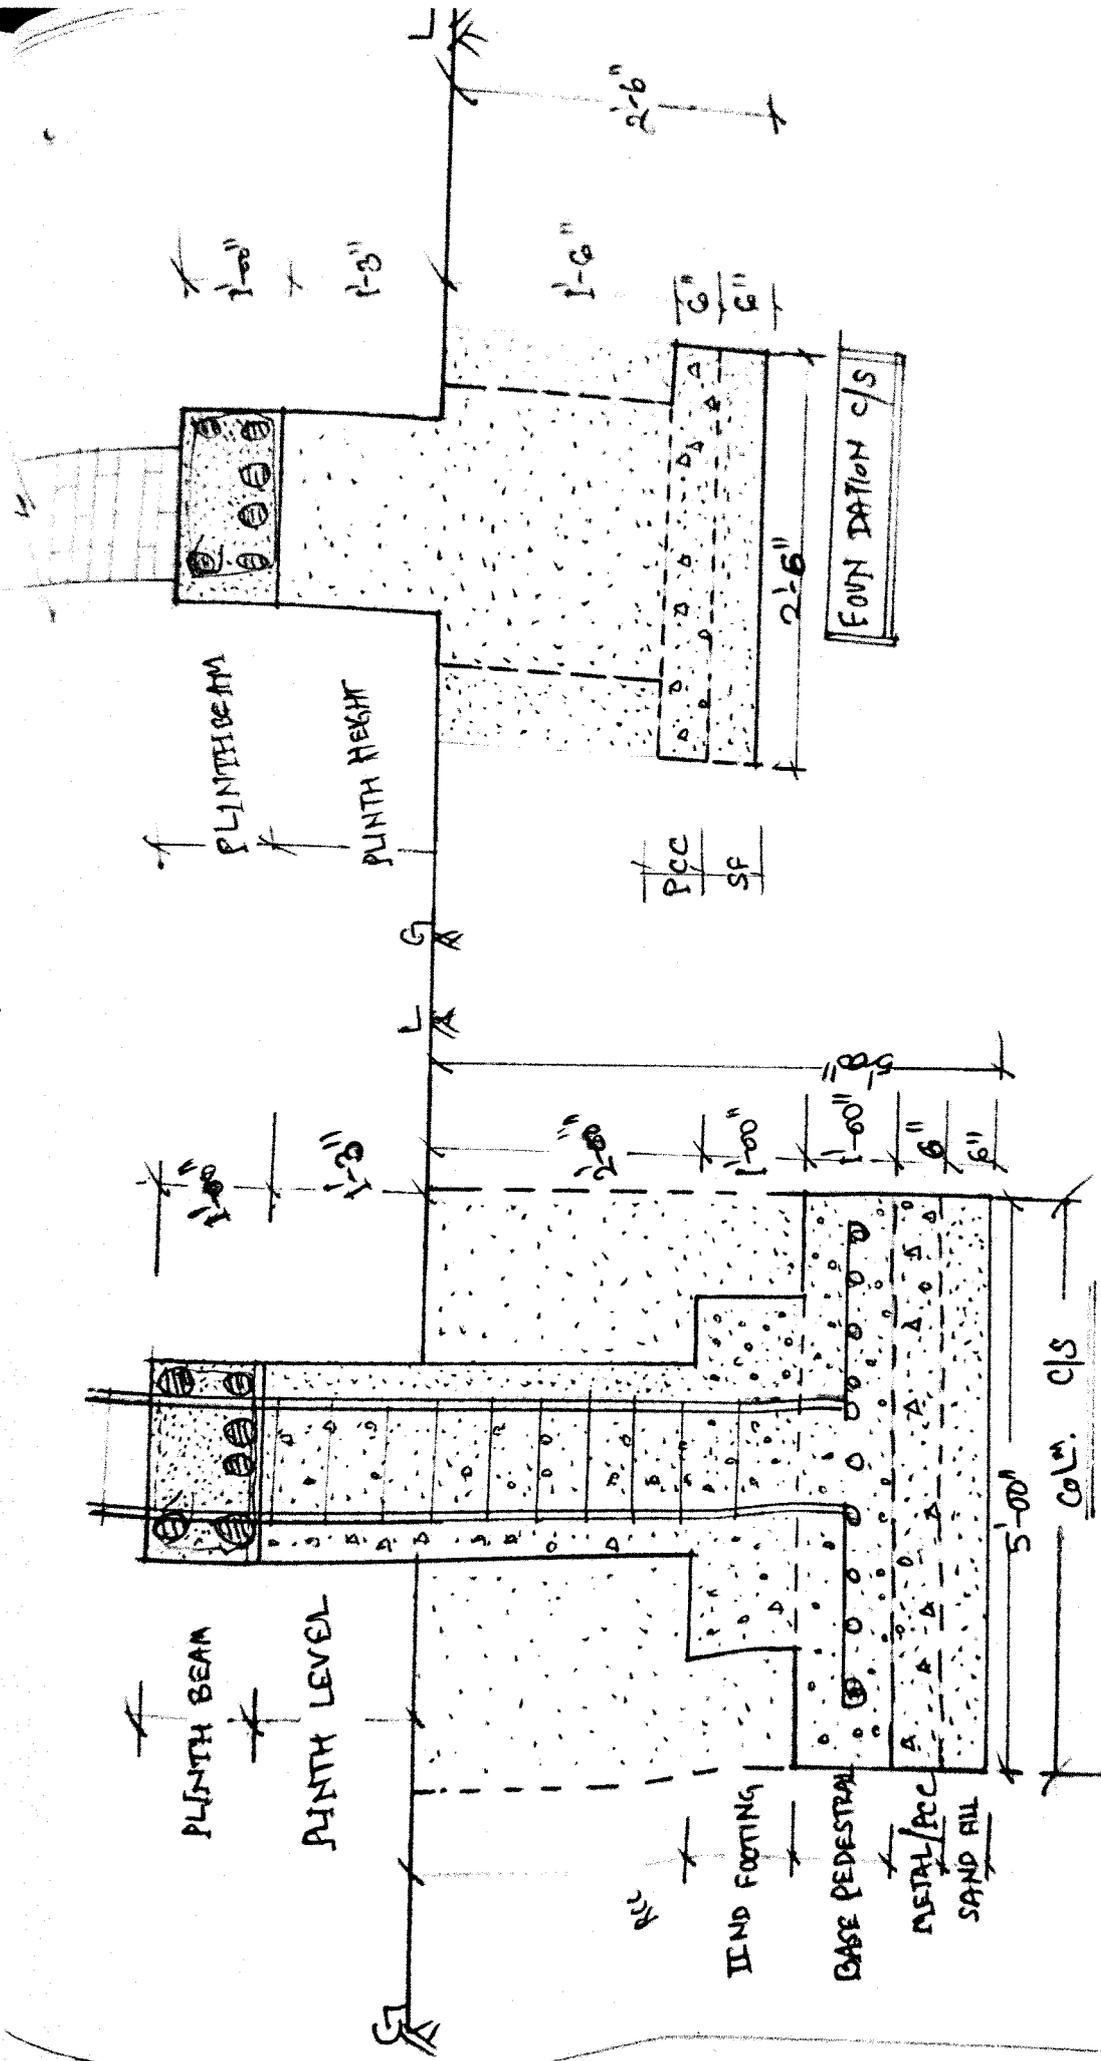

*[Handwritten signature]*

## TENDER SCHEDULE

Name of the Project :- Construction ACR Building at Boys HS Chittrakonda, Block- Chittrakonda					
Cost of Tender Paper : Rs.6000/-			Class of Contractor : C & B		
Amount put to Tender (Approx.) : 2618953.00			At : Block Col PUPS,POOTA		
Cost of Tender Paper : Rs.6000/-			Dist. : Malkangiri		
Earnest Money : 1% of the Estimate Cost			Time for completion of the work : 6 (Six) Months		
SL. NO	ITEM OF WORKS	QUANTITY	UNIT	RATE in Rs	AMOUNT in Rs
1	Providing and laying C.B brick masonry work in super structure thoroughly soaked in water with cement mortars (1:6) including necessary scaffolding, racking out joints, curing, etc. complete. As per specification and direction of the Engineer-in-charge.				
	1st Floor	Cum	55.93	5817.40	325367.18
2	i. Providing, lifting hoisting laying Reinforced cement concrete of M20 grade in column footings, as per approved designs and drawings having a minimum compressive strength (in work test) 200 Kg./ Square cm in 15cm. Cubes at 28 days after minding and tests conducted in accordance with I.S. 416 using 12mm to 20 mm size black hard crusher broken granite stone chips of approved quality from approved quarry washed and cleaned (20mm size not to exceeds 25%) to be mixed in concrete mixture with ordinary portland cement (OPC) including hoisting, lowering and lying an dcompacting concrete by using vibrators, watering and curing for 28 days centering and shuttering and finishing the exposed surface smooth proving grooves or beads wherever necessary including cost conveyance, loading and unloading royalties and taxes of all materials and cost of all labours sunones, T & P required for the work ect complete in all respect excluding cost and conveyance of HYSD/MS steel and binding wires, and labour charges for straighttaining, cutting, bending etc of M.S. rods of for steel and binding				
	1st Floor				
a	Column Base	Cum	6.63	17513.60	116115.17
b	Column Up to Plinth	Cum			0.00
c	Grade Beam	Cum			0.00
b	Lintel Beam	Cum	7.88	15250.20	120171.58
c	Ring Beam	Cum	9.40	17513.60	164627.84
d	Chaja	Cum	1.39	19576.30	27211.06
e	Roof Slab	Cum	30.34	15031.40	456052.68
3	Cutting, bending binding and placing in position of reinforcement steel for RCC work including cost of binding wire, steel, tools etc. complete.				
	1st Floor		52.86	9115.40	481821.81
4	2.5mm thick Cement concrete 1:2:2 for grading concrete over roof slab with 6 mm C.B.H.G. Chips (1st Floor)	Cum	234.80	442.00	103781.60
5	Supplying, fitting and fixing of M.S Door, M. S grill for windows and ventilators including cost of labour, material transportation etc. complete.				
	1st Floor				
a)	Door	Kg	1703.42	100.00	170341.56
b)	Window	Kg	445.88	100.00	44587.50
6	Labour for Fitting fixing of doors/windows etc complete.				
	1st Floor	Sqm	47.94	727.20	34861.97
7	12mm thick cement plaster in cement mortar (1:6) over the out side wall surface including necessary scaffolding, curring, etc. completed.				
	1st Floor	Sqm	258.05	204.40	52745.42
8	16mm thick cement plaster in cement mortar (1:6) over the inside wall surface urface including necessary scaffolding, curring, etc. completed.				
	1st Floor	Sqm	236.76	292.90	69347.00

9	Fixing of Vitrified tiles in floors treads or steps and landing on 25mm thick bed of cement mortar 1:1 (cement : sand) jointed with neat cement slurry mixed with pigment to match the shades of the tiles including rubbing and polishing complete excluding cost of precast TILES	Sqm	228.72	1365.61	312342.32
	1st Floor				
10	Priming 1 coat with any approved primer including cost per 1 Sqm. (Plastered surface)	Sqm	572.52	82.60	47290.19
	1st Floor				
11	Weather Coat 2 coats to the inner walls & ceiling complete in all respect	Sqm	301.07	100.00	30107.00
	1st Floor				
12	Distemping two coat to walls with distemper of approved shade on new work to give an even shade including cost per 1 Sqm.	Sqm	457.67	90.10	41238.07
	1st Floor				
13	Providing two coat of enamel paint over the grill work including cost of all materials and labour etc. complete	Sqm	79.52	263.40	20945.57
	1st Floor				
				TOTAL	2618963.47
				Or Say	2618963.00

(Rupees Twenty Six Lakh Eighteen Thousand Nine Hundred Fifty Three only)

Cost of the Project

Total No. of Items -13 Nos

21/11/25  
 Superintending Engineer, RWS&S-cum  
 Addl. Project Director (Tech)  
 BDDA, Malkangiri.  
 Zilla Panchayat, Malkangiri.


My Quoted rate is \_\_\_\_\_ % excess \_\_\_\_\_ % less  
 (Both in figures and words) over the amount put to tender

Signature of the Contractor

**Note :**

1. The contractor should not write any thing excepting quoting of percentage and in any case any thing else regarding
2. Strike out which are not applicable.
3. Percentage quoted by the contractor shall be accurately filled in figures and words, so that there is no discrepancy.
4. If any discrepancy is found in the percentage quoted in words and figures then the percentage quoted by the contractor in words shall be taken as correct.
5. The percentage quoted in the tender without mentioning excess or less will be treated as excess.
6. The contractor should write percentage excess or less upto one decimal point only. If he writes the percentage excess or less upto two or more decimal points the first two decimal point shall only be considered without rounding off.


PLAN OF ADDITIONAL CLASS ROOM BUILDING AT BLOCK COL. PUPS, PODIA

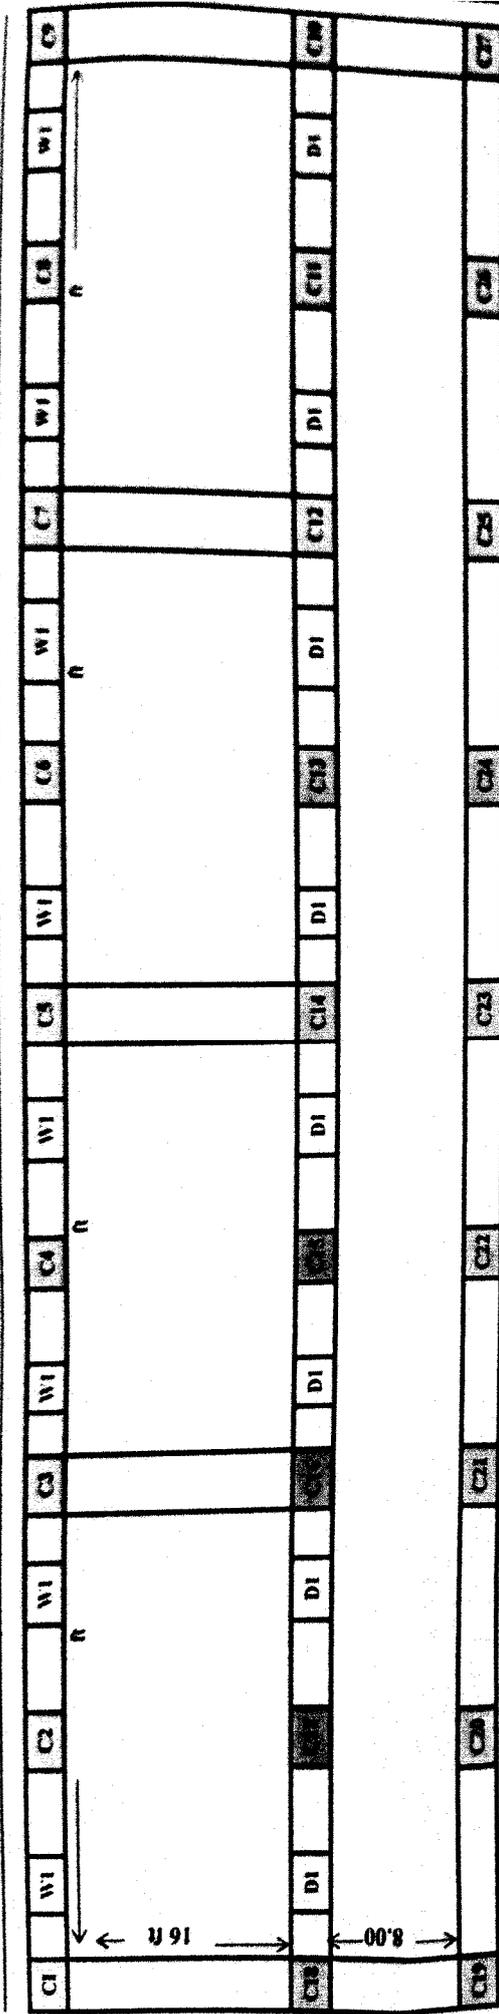

*SS. Malkangiri*  
 SS. MALKANGIRI

Senior Technical Consultant  
 SS. MALKANGIRI

*SS. Malkangiri*  
 TC, SS, Merg

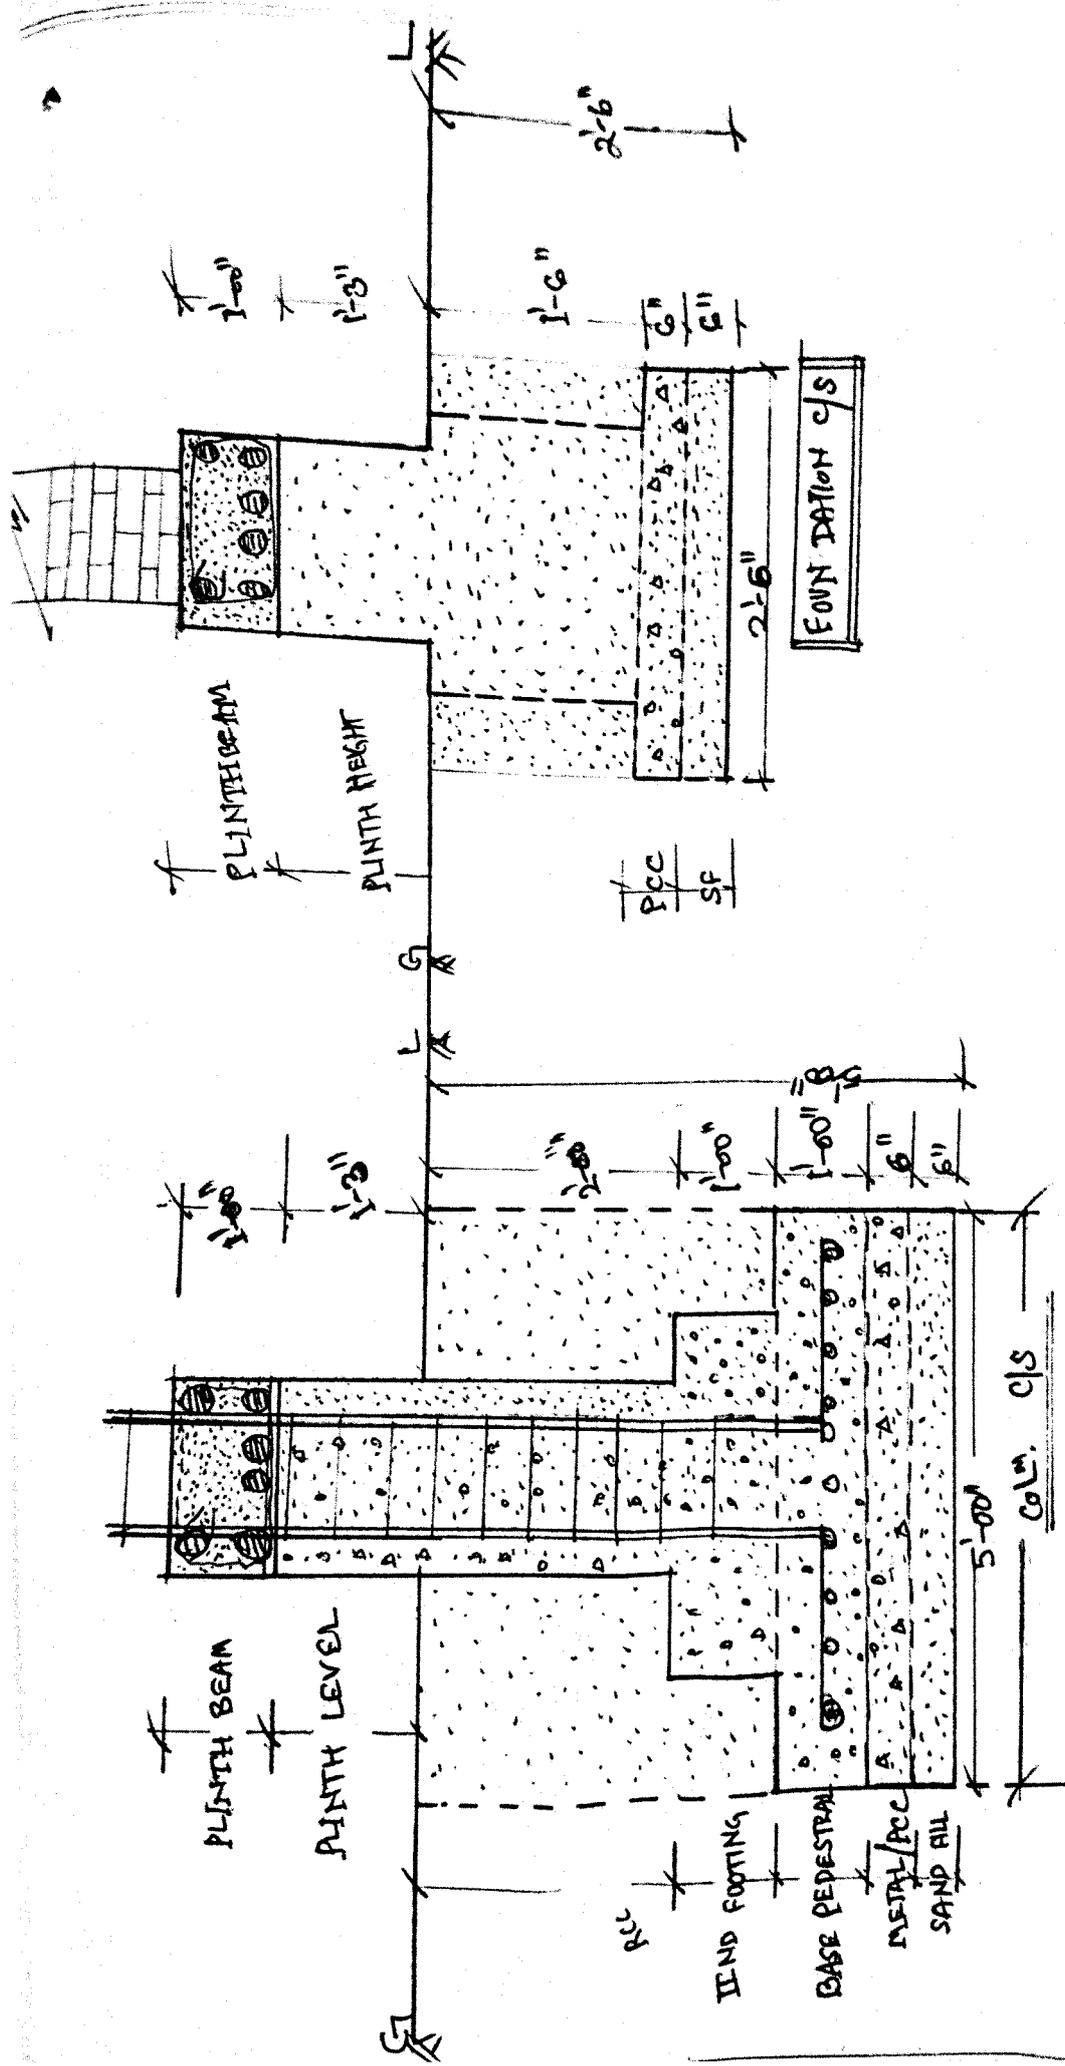

TC, SS, MNG.  
 P. B. K. S.